



Scale: \_\_\_\_\_

This drawing is the property of the Village of Tarrytown, New York. It is to be used only for the purposes for which it was prepared and is not to be used for any other purpose without the written consent of the Village of Tarrytown, New York. The Village of Tarrytown, New York, is not responsible for any errors or omissions in this drawing.

No.	Date	Description
1	7/10/13	REVISIONS

Sheet Title

PLOT PLAN  
LAGANA FIELD - PLAY AREA

PLAN

Prepared  
PLOT PLAN  
OF  
LAGANA FIELD

GENERAL CONSTRUCTION  
CONTRACT NO.


Date : 7-9-24

Scale : AS SHOWN

Drawn by : JSP

Sheet No. : S-1

Sheet : 1 of 1

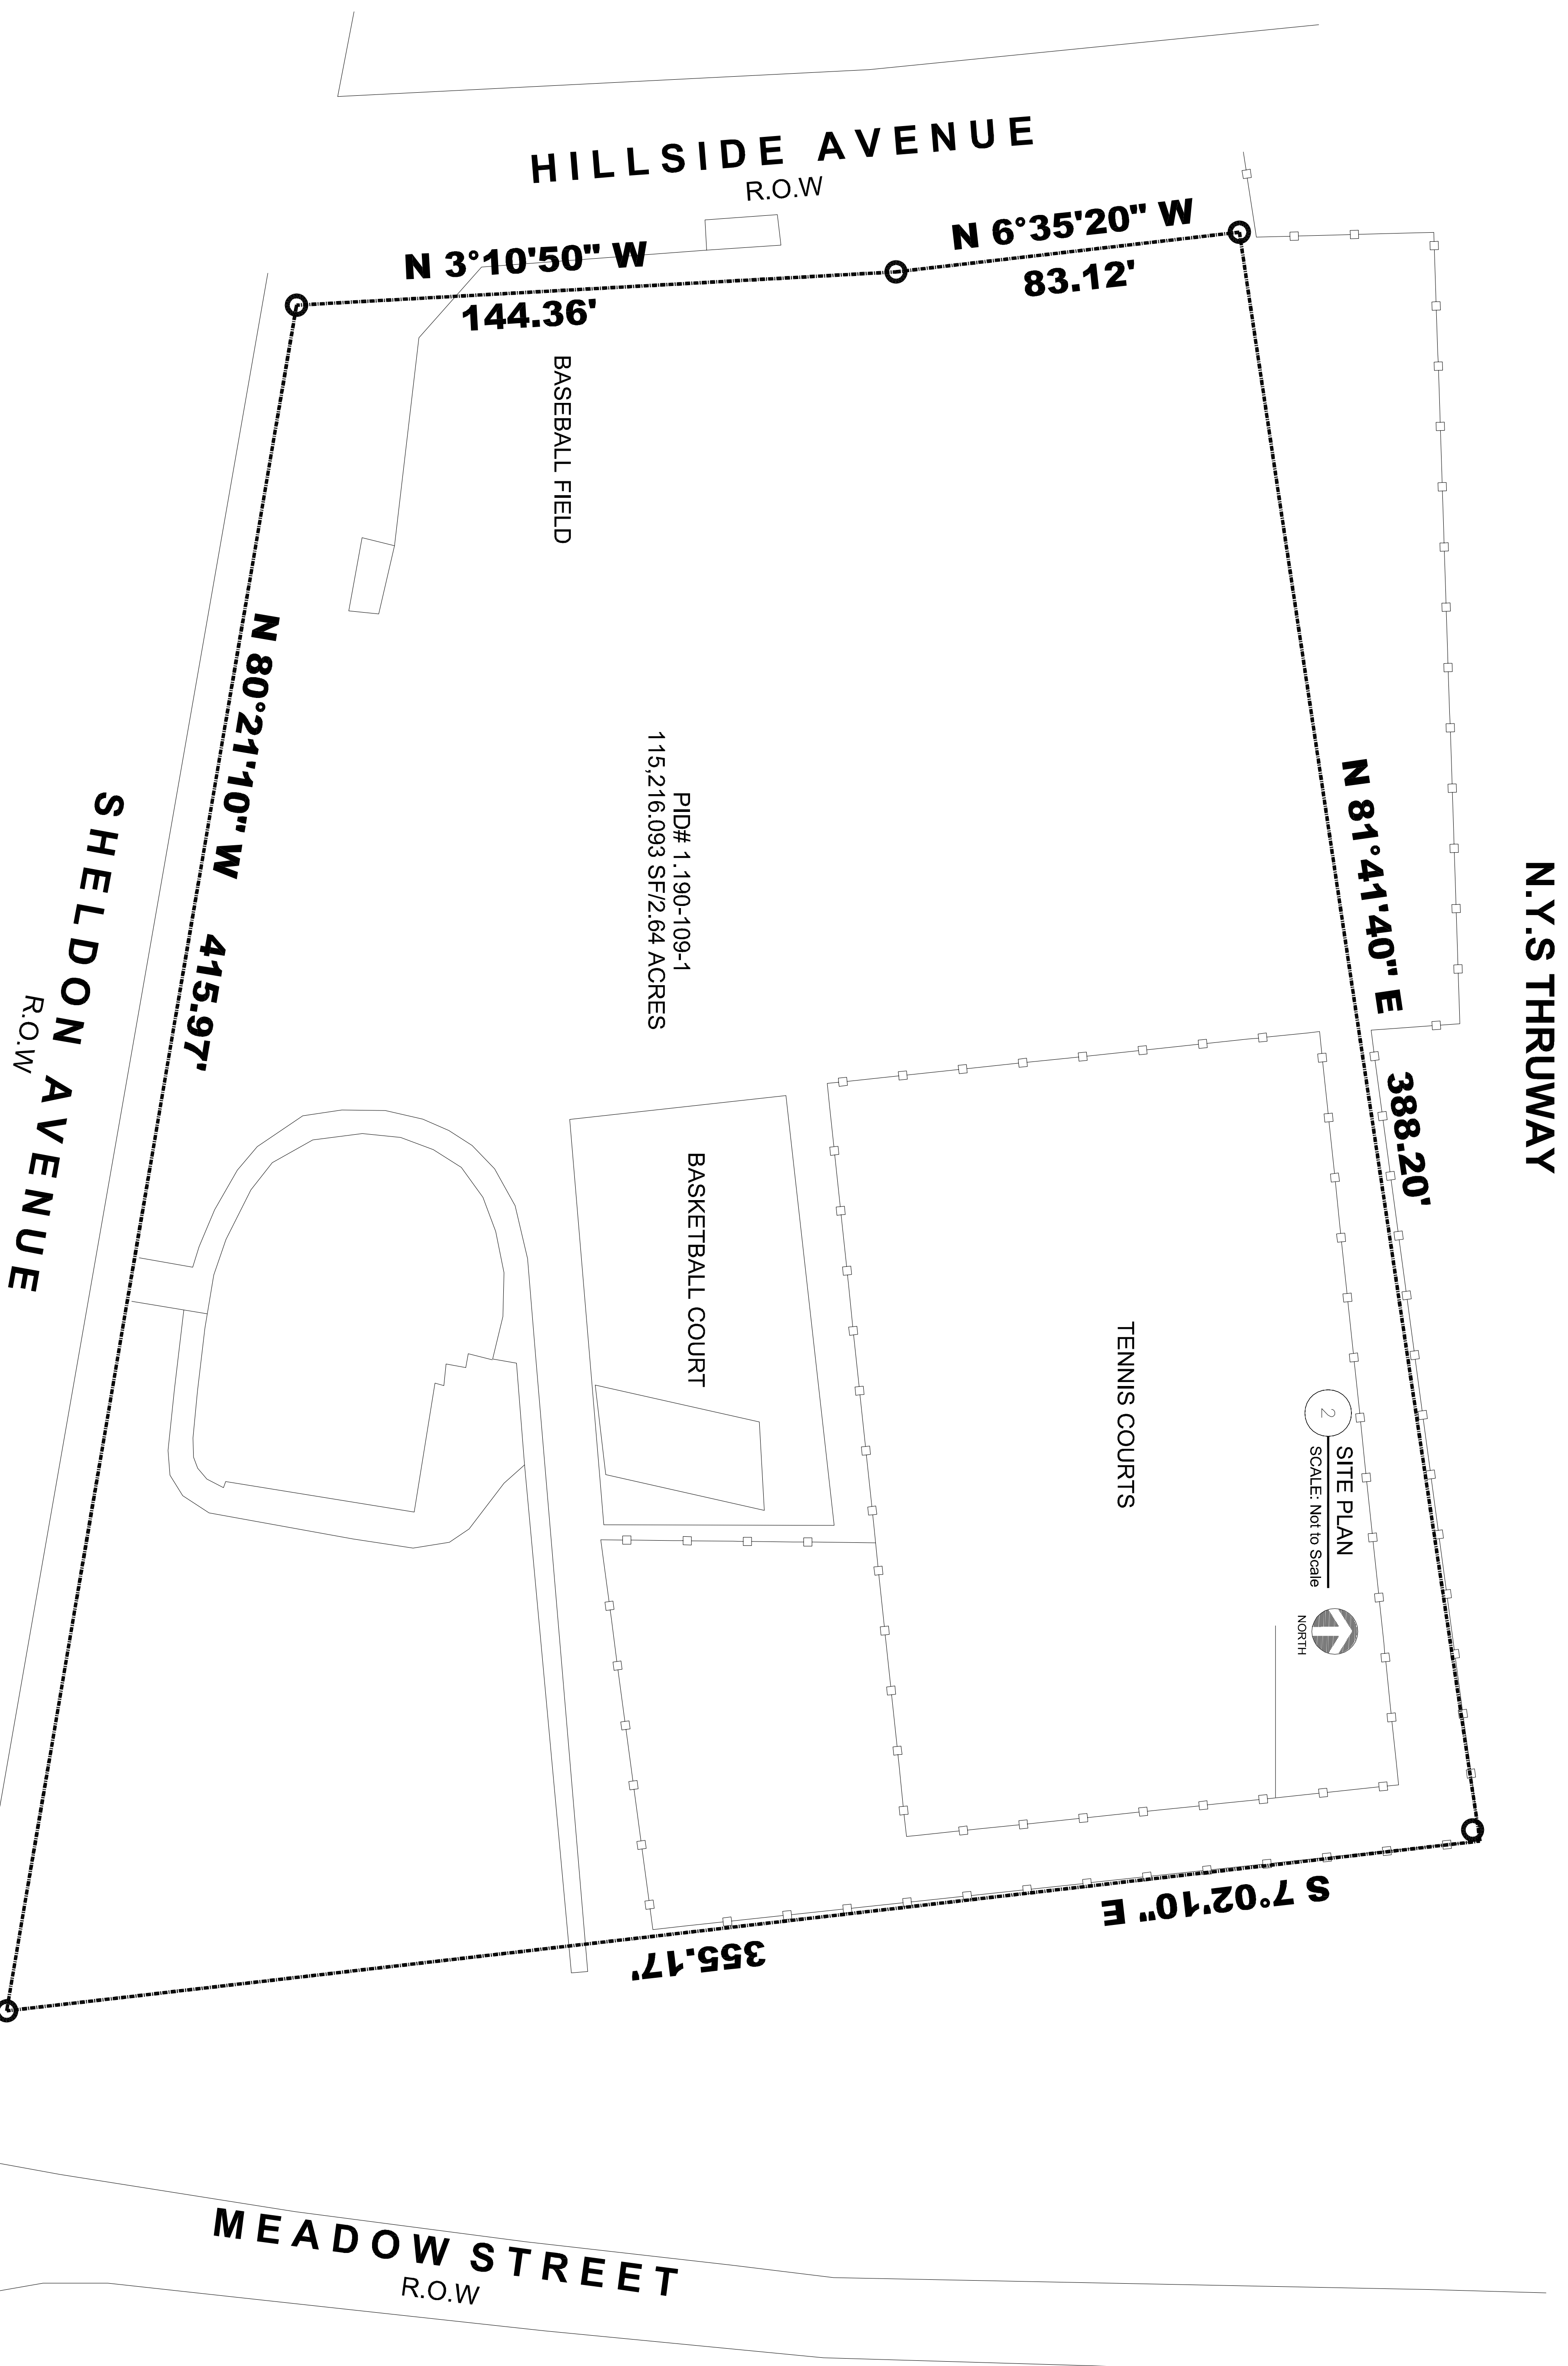

SITE PLAN CERTIFICATION:

THIS IS NOT A SURVEY. THIS DRAWING IS TO BE USED FOR PLANNING PURPOSES ONLY. IT IS NOT TO BE USED FOR CONSTRUCTION. THIS PLAN WAS DERIVED FROM A SURVEY PREPARED BY CHARLES SILEY LAND SURVEYOR, 21 NORTH BROADWAY, TARRYTOWN, NY DATED NOVEMBER 23, 1985.

**ATTACHMENT NO. 1 - RFP BOUNDARY MAP LAGANA FIELD**  
**DUE DATE: APRIL 26, 2024**