



# VILLAGE OF TARRYTOWN

---

One Depot Plaza, Tarrytown, New York 10591-3605

www.tarrytowngov.com

*Mayor*

KAREN G. BROWN

*Deputy Mayor*

REBECCA McGOVERN

*Trustees*

ROBERT HOYT

DAVID T. KIM

THOMAS MITCHELL

EFFIE PHILLIPS-STALEY

PAUL RINALDI

*VILLAGE ADMINISTRATOR*

914-631-1785

*VILLAGE TREASURER*

914-631-7873

*VILLAGE CLERK*

914-631-1652

*VILLAGE ENGINEER*

914-631-3668

*DEPT. OF PUBLIC WORKS*

914-631-0356

*FAX NO.* 914-909-1208

May 31, 2022

## **ADDENDUM NUMBER 1**

Notice to Bidders

**Contract Documents for:**

**Downtown Streetscape Improvements**

**South Washington St, Franklin St, Wildey St, Wood Ct**

**Contract No. 2022-03**

**1 Depot Plaza**

**Tarrytown, NY 10591**

Prospective bidders are hereby informed of changes; Amend all documents to the bid book, make the following changes;


- A.) **Replace Drawing Sheet 31 with Drawing Sheet 31\***

**See attached.**

Kyle Sitzman, Urban Designer  
Westchester County Department of Planning




REMOVE EXISTING AND INSTALL TYPE A U CHANNEL POST ITEM W645.8101

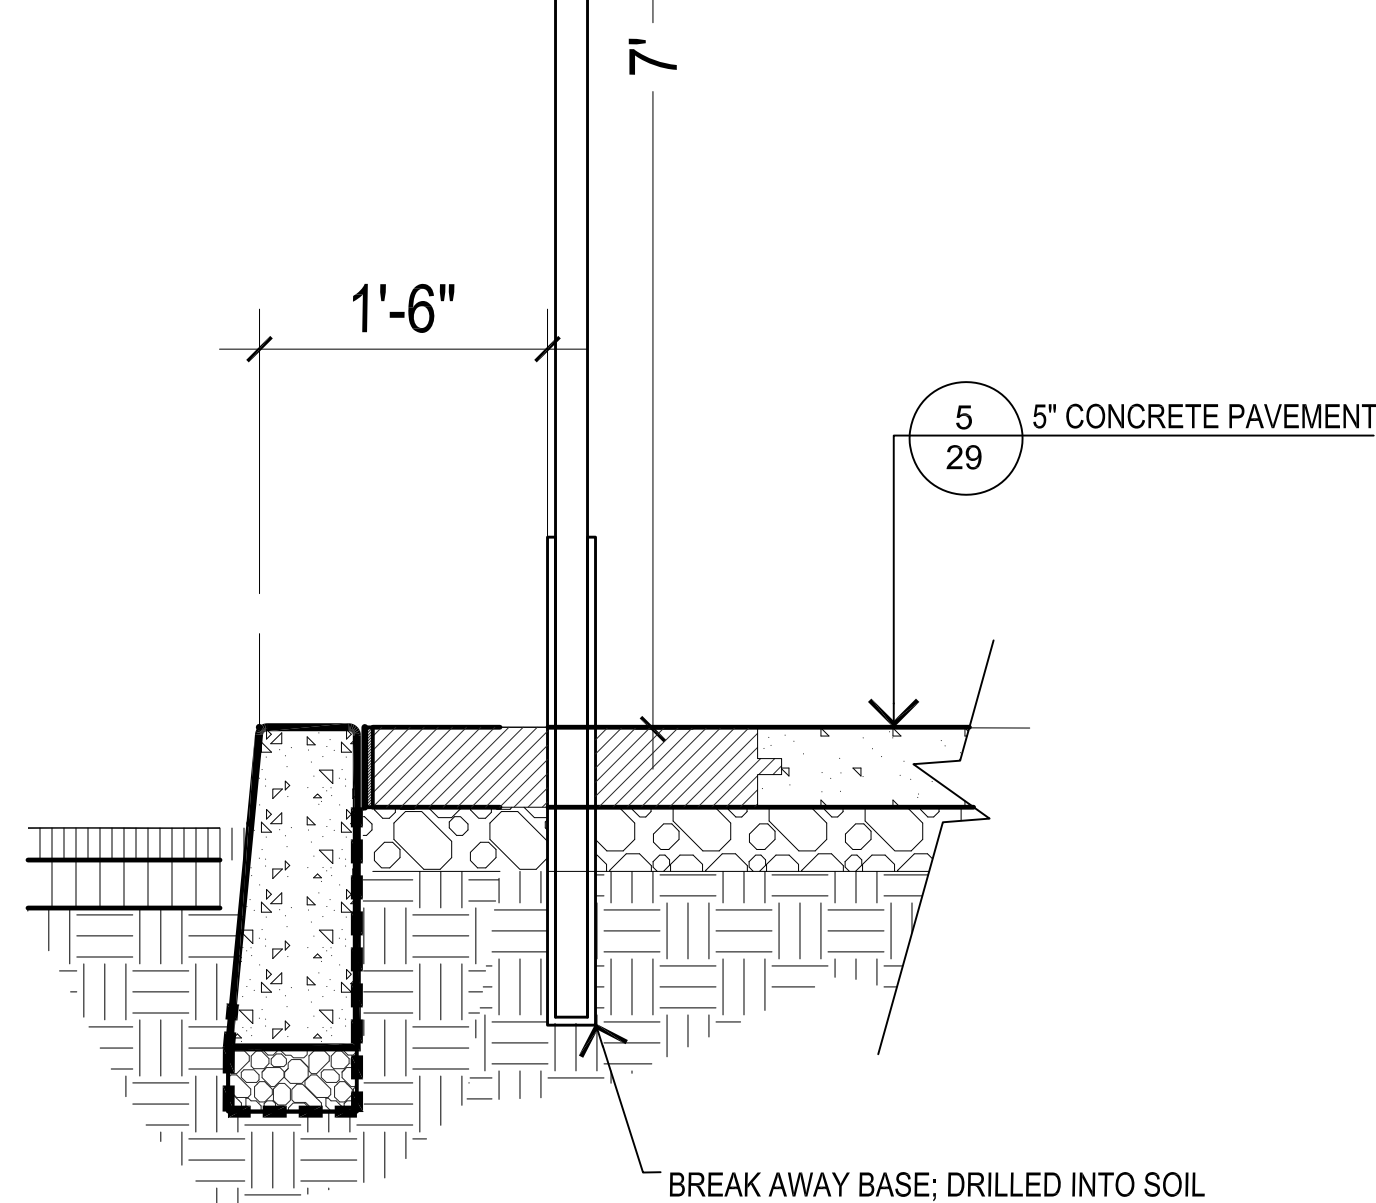

ALL PARKING SIGNS SHALL BE PLACED 30° TO THE CURBLINE FACING THE DIRECTION OF TRAFFIC

**1**  
**31** RESET SIGN  
ITEM W645.8101


1" = 1'-0"

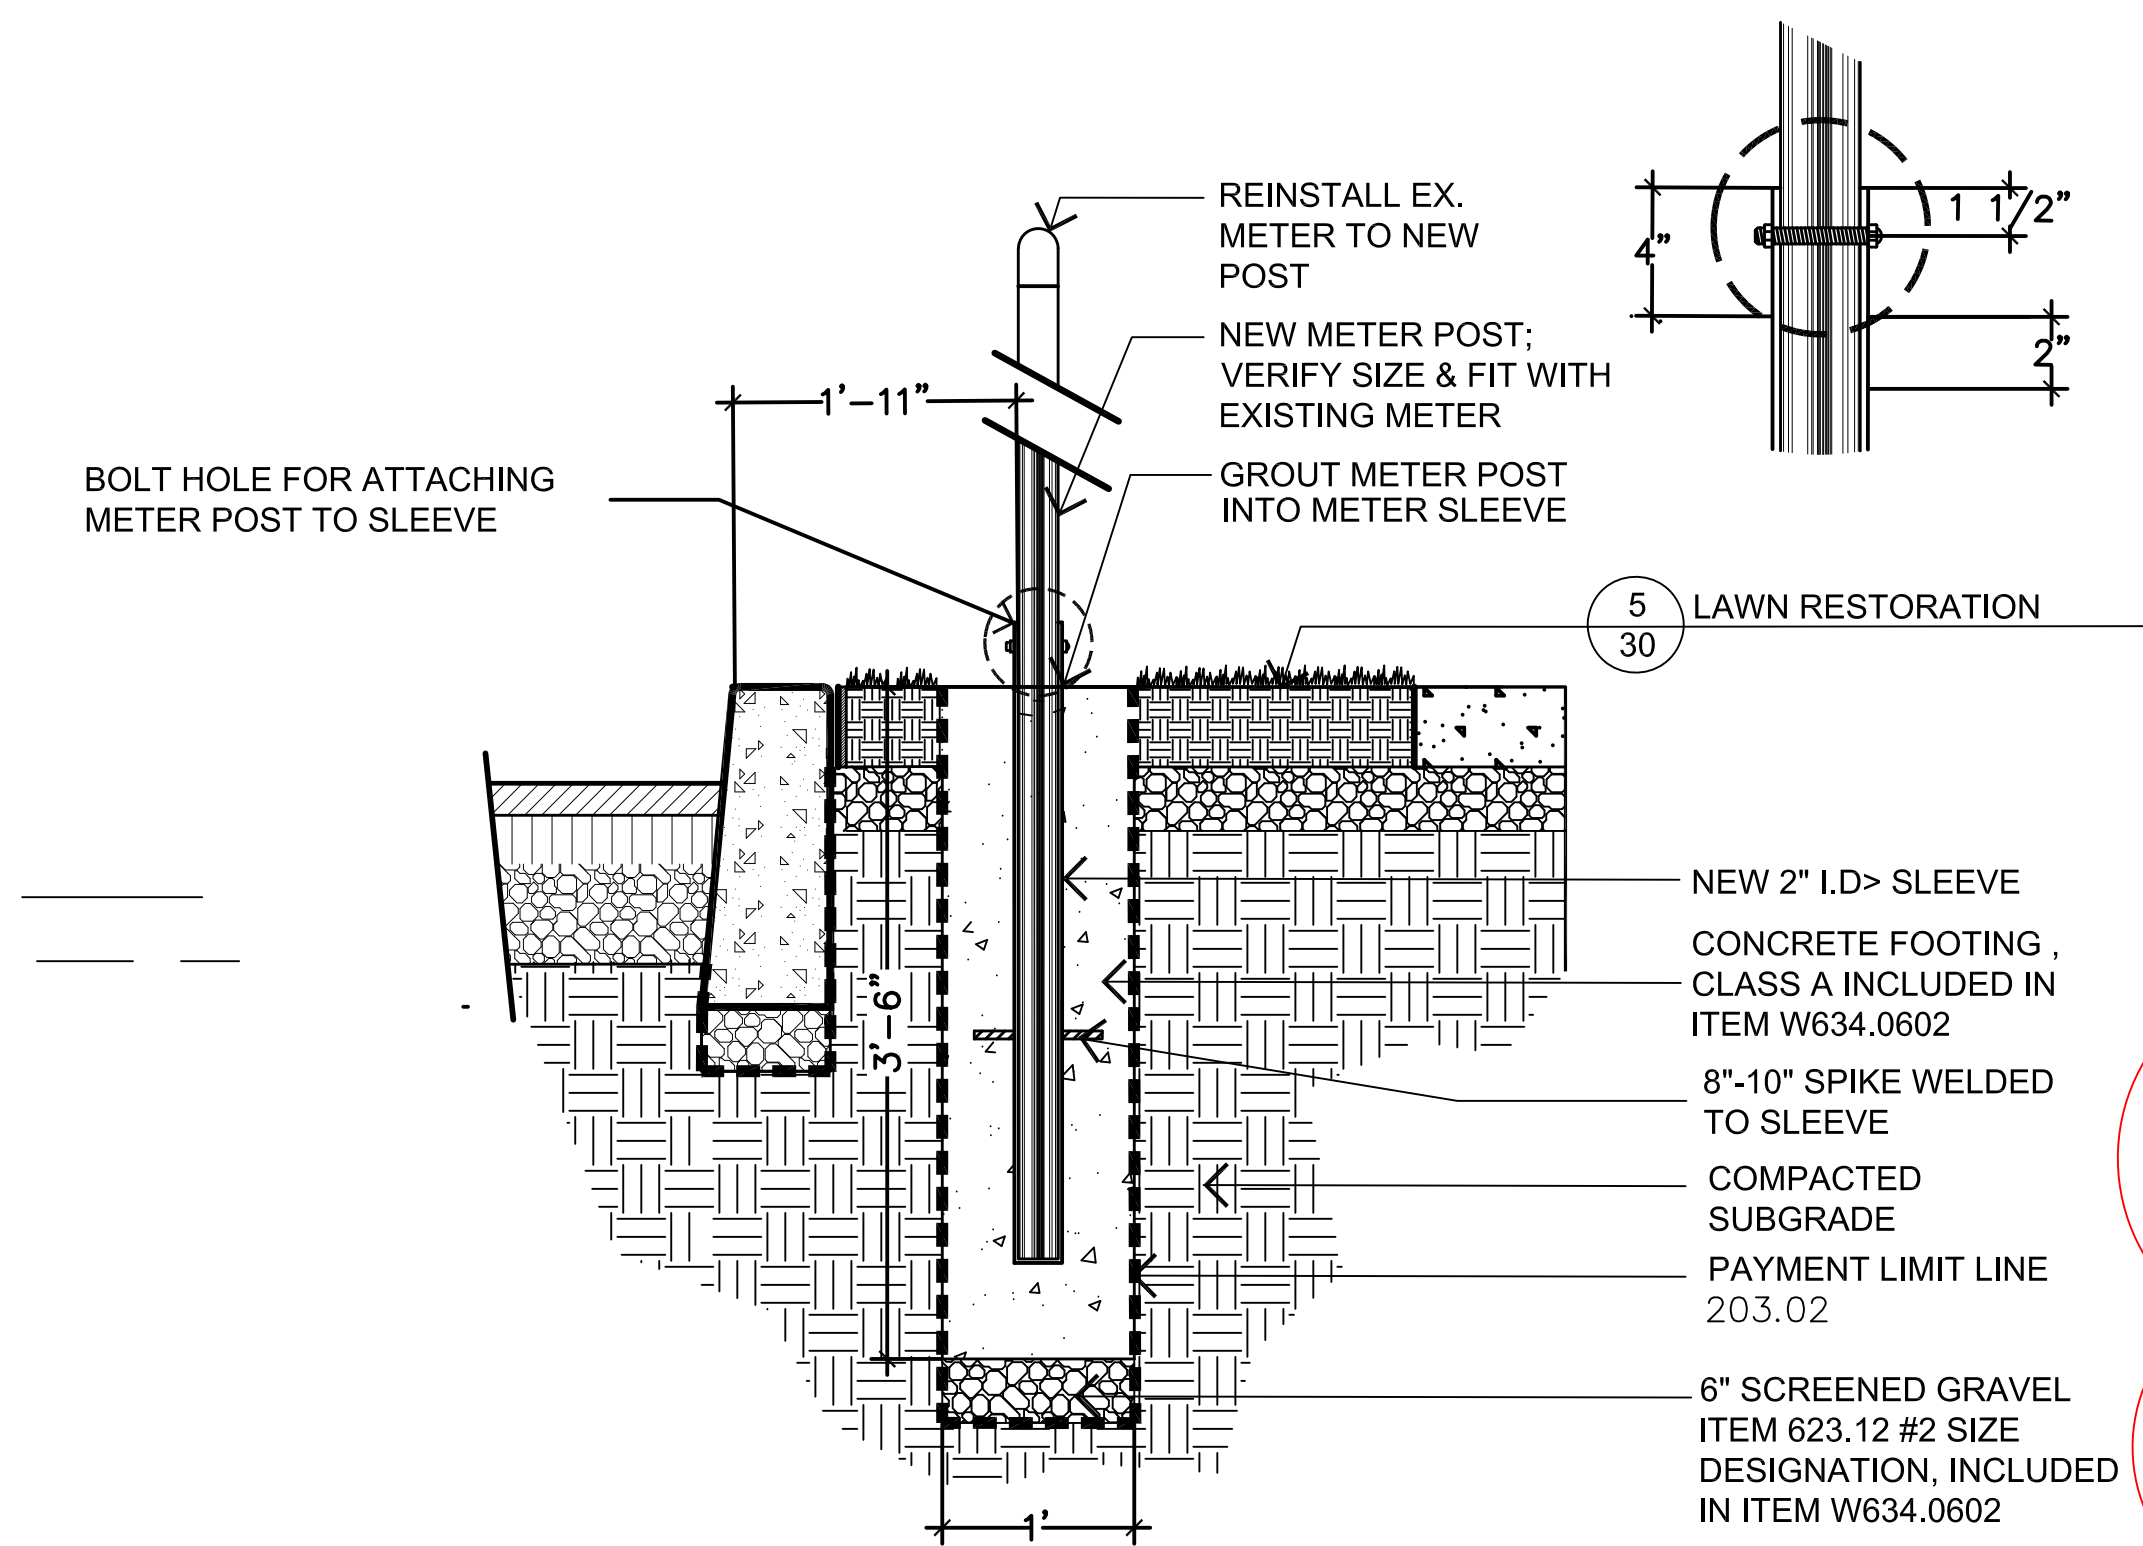

NOTE: 1) RESET METER IN SAME LOCATION AS EXISTING  
2) METER SLEEVE SHALL BE DRILLED AND PROVIDED WITH A TAMPER PROOF BOLT


**2**  
**31** RESET PARKING METER  
(ITEM NO. W634.0602)

SCALE 1"=1'-0"

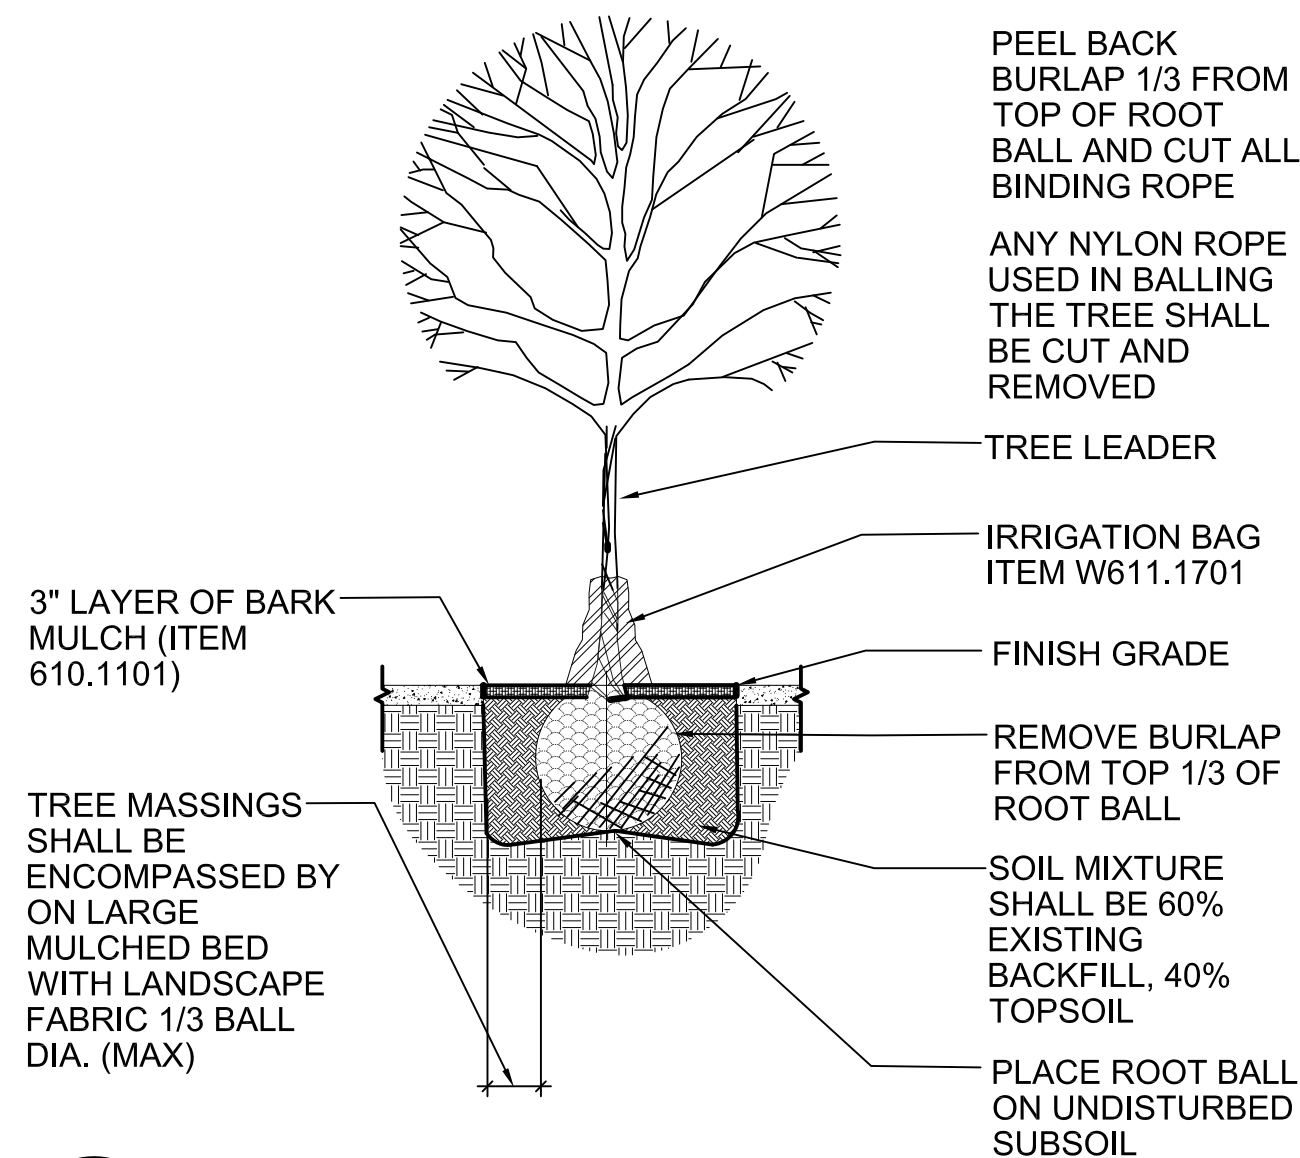


**4**  
**31** TREE PLANTING  
(ITEM 611.0181)

NOT TO SCALE

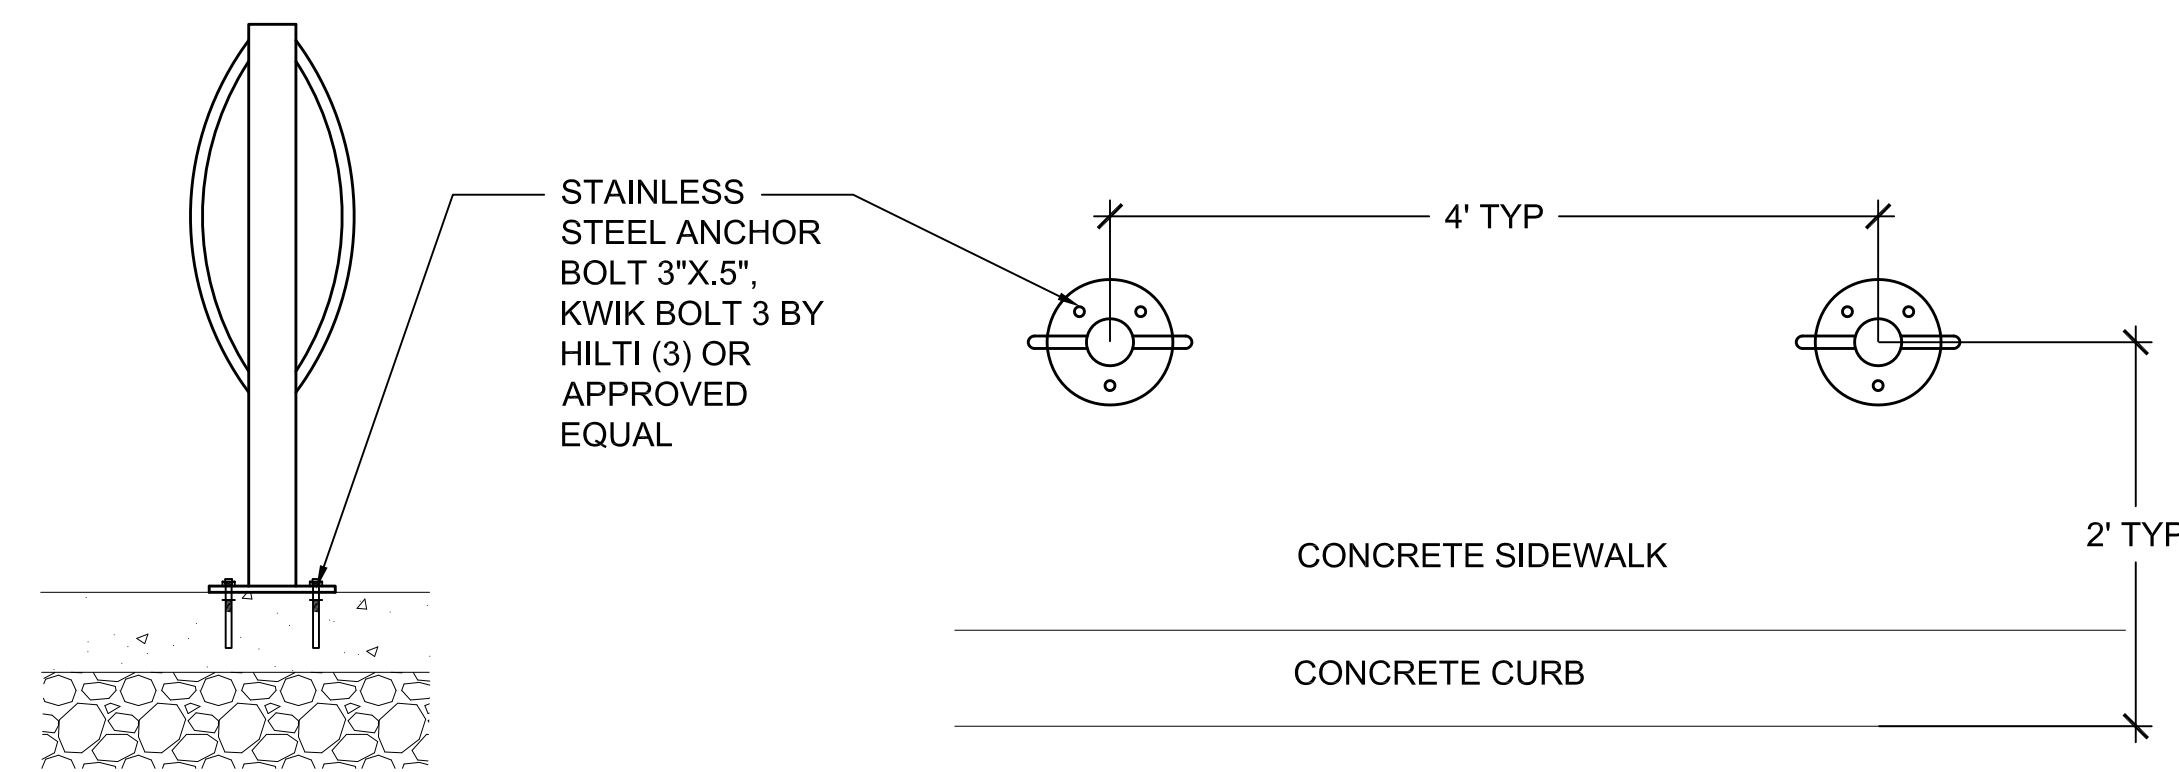

**3**  
**31** BIKE RACK  
ITEM W615.0201

SCALE: 1"=1'-0"

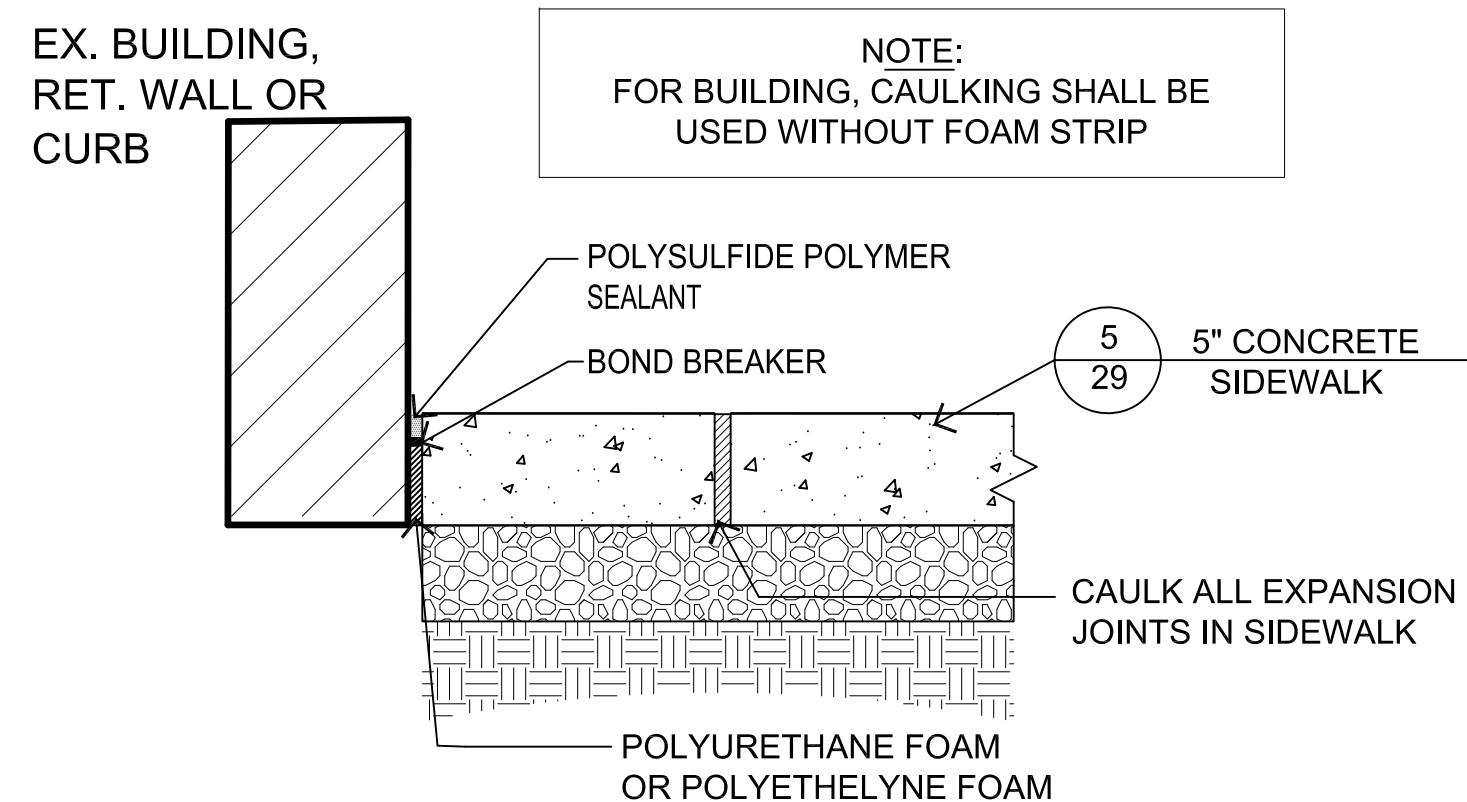

NOTE: CAULKING SHALL BE PAID FOR UNDER THE ITEM WHICH REQUIRES CAULKING. WHEN NEW SIDEWALK ABUTS AN EXISTING BUILDING, WALL OR CURB, CAULKING SHALL BE PAID FOR UNDER THE RESPECTIVE SIDEWALK ITEM.

**5**  
**31** EXPANSION JOINT & CAULKING

SCALE 1"=1'-0"

QTY	SYMBOL	BOTANICAL NAME	COMMON NAME	SIZE	REMARKS
6	AC	Amelanchier canadensis	Shadblow Serviceberry	3" cal.	single stem
5	CF	Cornus florida	Flowering Dogwood	3" cal	single stem
6	CO	Cotinus obovatus	American Smoketree	3" cal.	single stem

Westchester.com  
DEPARTMENT OF PLANNING  
DIVISION OF DESIGN  
MICHAELIAN OFFICE BUILDING  
148 MARTINE AVENUE  
WHITE PLAINS, NY 10601  
DRAWN BY: KASC  
CHECKED BY: SBL

VILLAGE OF TARRYTOWN  
1 DEPOT PLAZA  
TARRYTOWN, NY 10591

**DOWNTOWN STREETScape IMPROVEMENTS**  
**MISCELLANEOUS DETAILS III**

SCALE:	AS SHOWN
DATE:	MAY 11, 2022
DATE:	5/31
REVISIONS:	Δ plant list, detail 5-31
BY:	kas

SHEET  
**31\***  
OF  
**31**  
**31\***