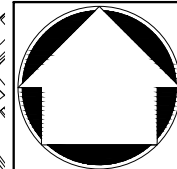


COPYRIGHT © 2015 by JMC All Rights Reserved. No part of this document may be reproduced, stored in a retrieval system, or transmitted in any form or by means, electronic, mechanical, photocopying, recording, or otherwise, without the prior written permission of JMC PLANNING, ENGINEERING, ARCHITECTURE & LAND SURVEYING, PLLC. JMC SITE DEVELOPMENT CONSULTANTS, LLC JOHNMEYER CONSULTING, INC. (JMC). Any modifications or alterations to this document without the written permission of JMC will render the same invalid and unusable.

APPLICANT/OWNER:

VILLAGE OF TARRYTOWN
ONE DEPOT PLAZA
TARRYTOWN, NY 10591


MILLER PARK NEIGHBORHOOD
OVERALL LAYOUT PLAN


TARRYTOWN TRAFFIC CALMING
VILLAGE OF TARRYTOWN, NEW YORK

ANY ALTERATION OF PLANS, SPECIFICATIONS, PLATS AND REPORTS BEARING THE SEAL OF A LICENSED PROFESSIONAL ENGINEER OR LICENSED LAND SURVEYOR IS A VIOLATION OF SECTION 7209 OF THE NEW YORK STATE EDUCATION LAW EXCEPT AS PROVIDED FOR BY SECTION 7209, SUBSECTION 2

NOTES:

1. EXISTING CONDITIONS DEPICTED ON THIS PLAN HAVE BEEN TAKEN FROM WESTCHESTER COUNTY GIS. THIS INFORMATION SHOULD BE CONSIDERED APPROXIMATE AND USED FOR PLANNING PURPOSES ONLY.

GRAPHIC SCALE

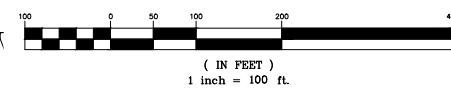

GIS GEOGRAPHIC INFORMATION SYSTEMS

No.	Revision	Date	By
1.	REVISED PER VILLAGE COMMENTS	06/07/2019	KRM


Previous Editions Obsolete

Drawn:	KRM	Approved:	RJP
Scale:	1" = 100'		
Date:	03/22/2019		
Project No:	19003		
9803-SS-BASE	MP-OVERALL	WP-OVERALL	
Drawing No:	<div style="font-size: 2em; font-weight: bold; padding: 5px;">MP-1</div>		

MP-1

Previous Editions Obsolete

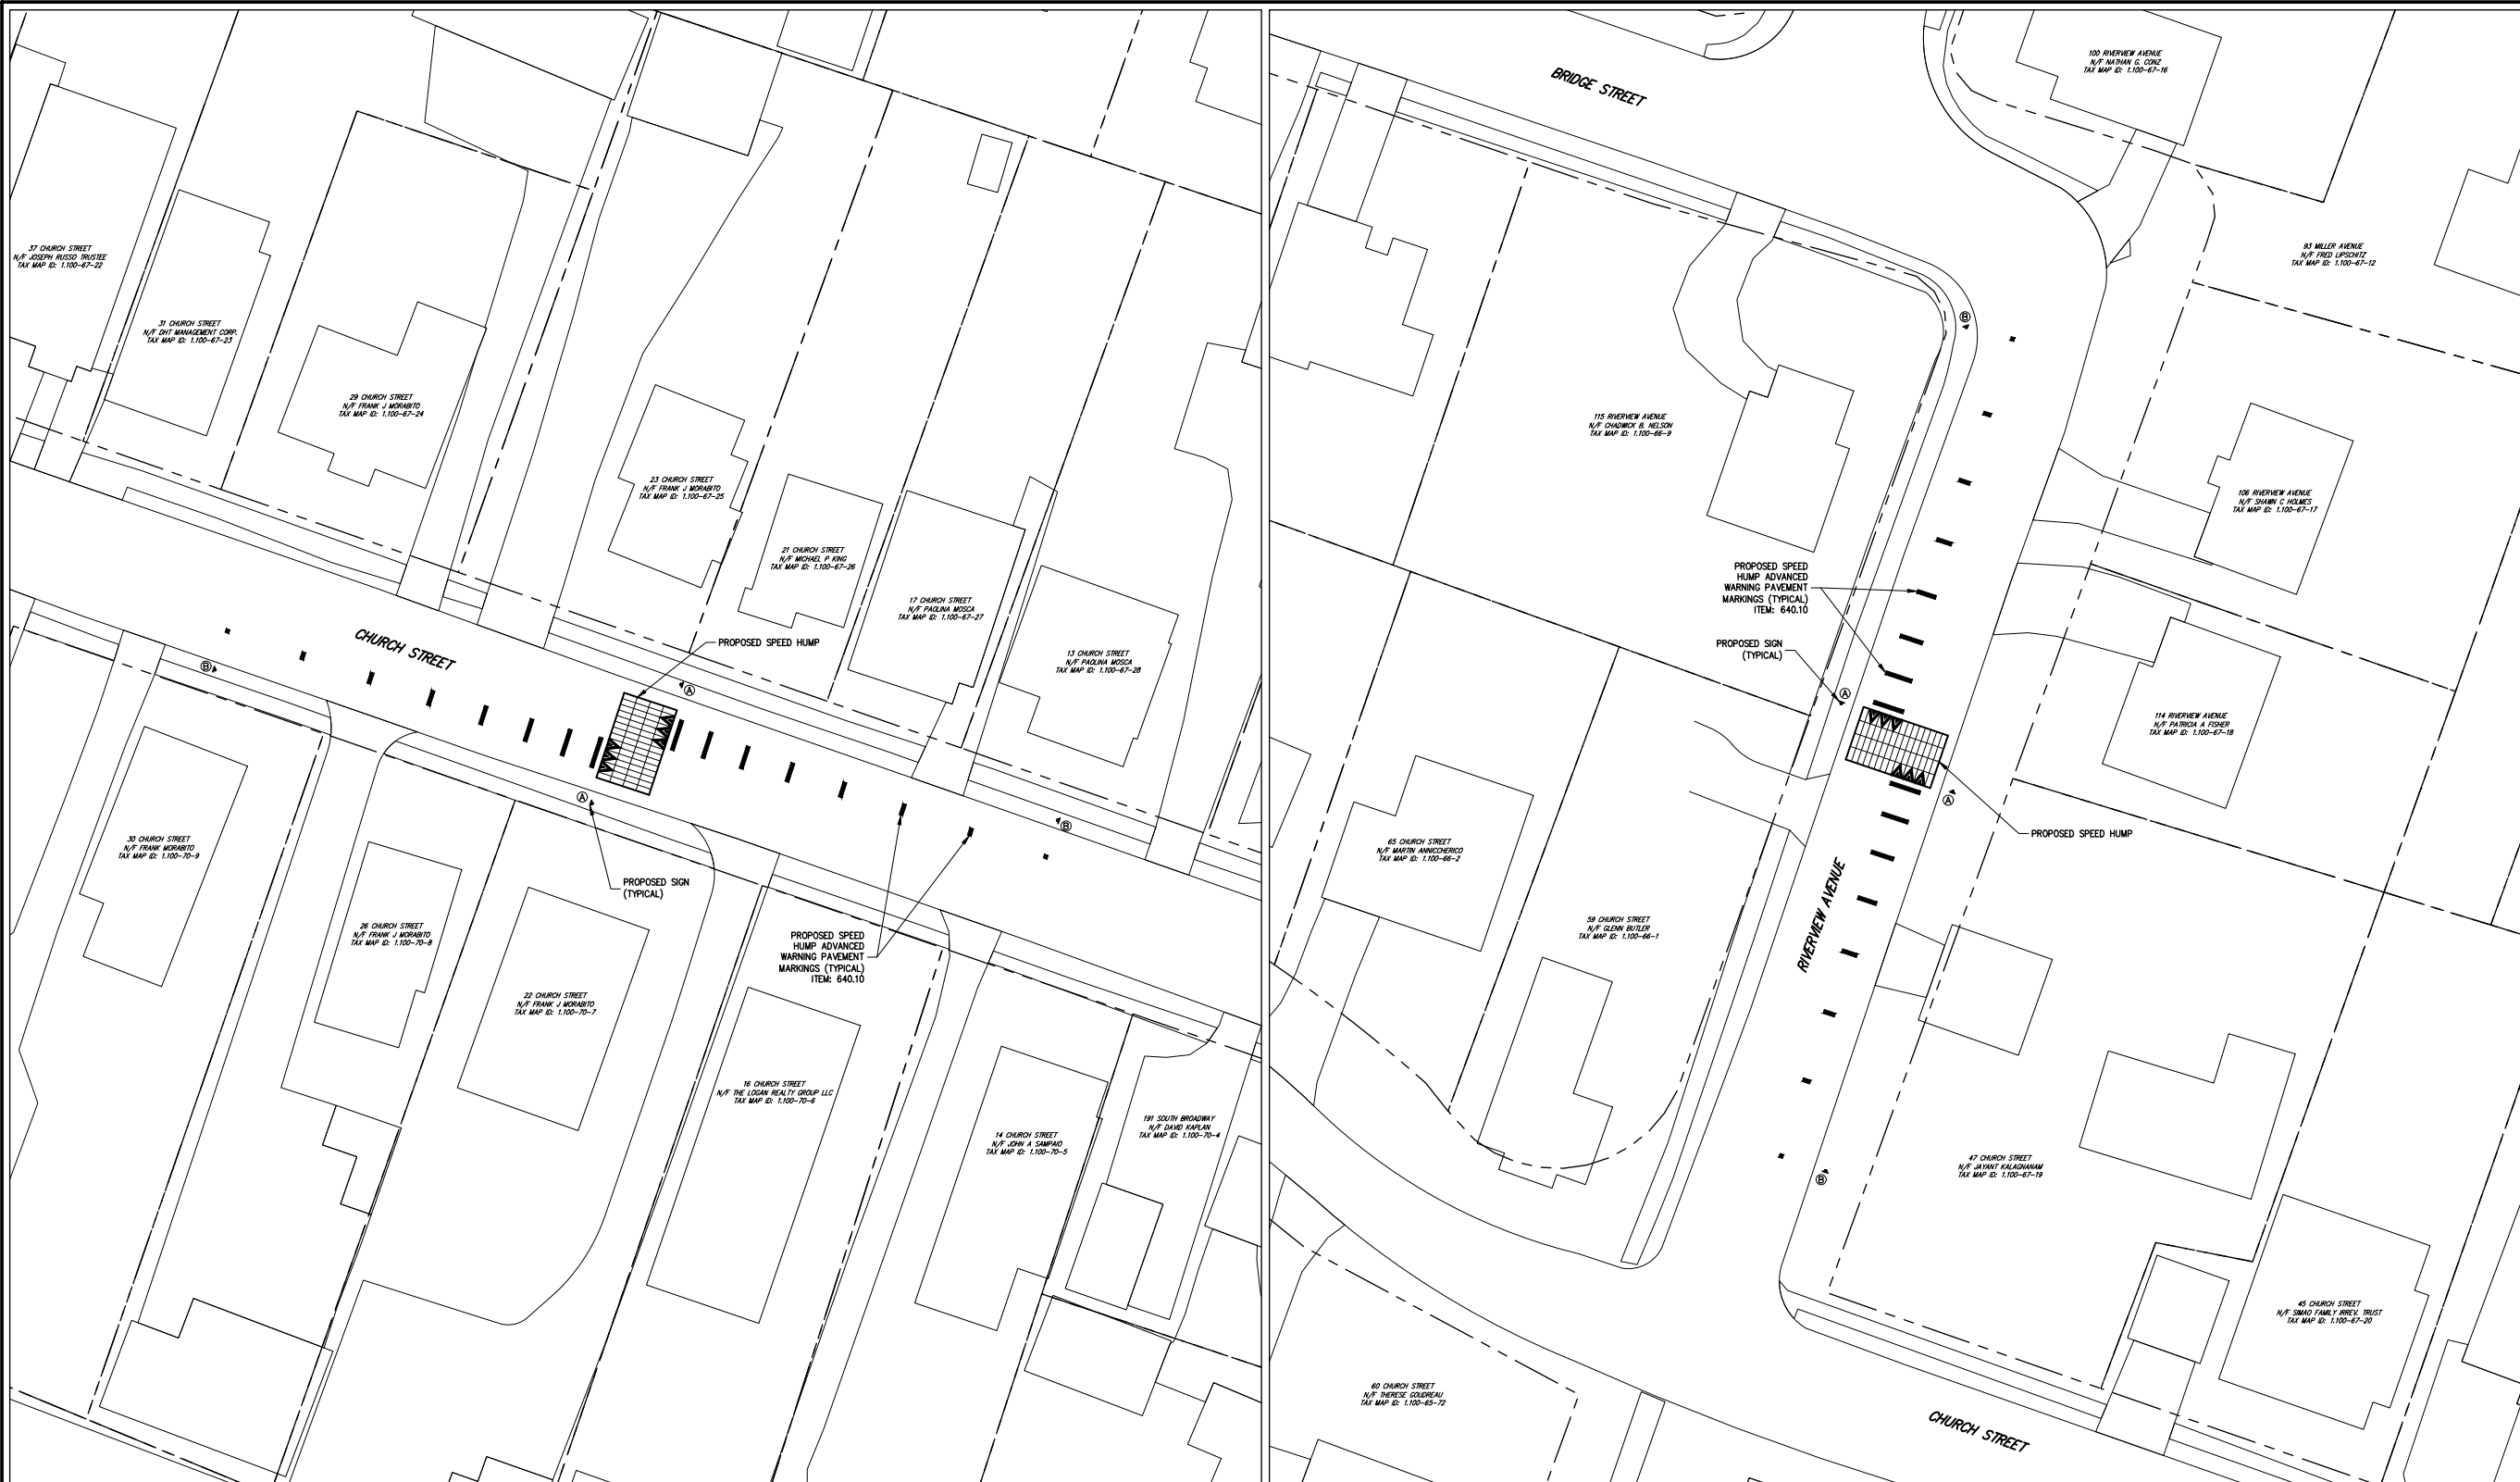

COPYRIGHT © 2019 by JMC. All rights reserved. No part of this publication may be reproduced, stored in a retrieval system, or transmitted, in any form or by any means, electronic, mechanical, photocopying, recording, or by any information storage and retrieval system, without prior written permission from JMC. Any modification or alteration to the drawings without the written consent of JMC is prohibited.



AREA A


AREA B

SIGN TABLE

SECTION NUMBER	SIGN	SIZE	DESCRIPTION	MOUNTING TYPE	MOUNTING HEIGHT	REGULATORY	SIGN PANEL
A		30"x30" 18"x18"	BLACK ON YELLOW	STEEL CHANNEL ITEM: 645.81	7'-0"	W17-1 W13-1	ITEM: 645.5102
B		30"x30" 24"x12"	BLACK ON YELLOW	STEEL CHANNEL ITEM: 645.81	7'-0"	W17-1 W16-9P	ITEM: 645.5102

NOTES:

1. EXISTING CONDITIONS DEPICTED ON THIS PLAN HAVE BEEN TAKEN FROM WESTCHESTER COUNTY GIS. THIS INFORMATION SHOULD BE CONSIDERED APPROXIMATE AND USED FOR PLANNING PURPOSES ONLY.

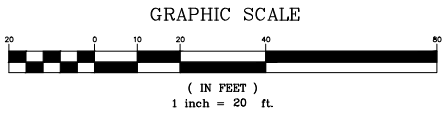

ANY ALTERATION OF PLANS, SPECIFICATIONS, PLATS AND REPORTS BEARING THE SEAL OF A LICENSED PROFESSIONAL ENGINEER OR LICENSED LAND SURVEYOR IS A VIOLATION OF SECTION 7209 OF THE NEW YORK STATE EDUCATION LAW, EXCEPT AS PROVIDED FOR BY SECTION 7209, SUBSECTION 2.

No.	Revision	Date	By
1.	REVISED PER VILLAGE COMMENTS	06/07/2019	KRM

MILLER PARK NEIGHBORHOOD
LAYOUT PLAN A & B
TARRYTOWN TRAFFIC CALMING
VILLAGE OF TARRYTOWN, NEW YORK


Drawn: KRM	Approved: RJP
Scale: 1" = 20'	
Date: 03/22/2019	
Project No: 19003	
1900-05-BASE	MP-ABB
Drawing No:	MP-BLOWUP

MP-2


APPLICANT/OWNER

VILLAGE OF TARRYTOWN
ONE DEPOT PLAZA
TARRYTOWN, NY 10591



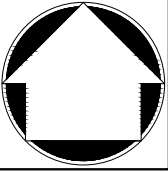

COPYRIGHT © 2019 by JMC. All rights reserved. No part of this publication may be reproduced, stored in a retrieval system, or transmitted, in any form or by any means, electronic, mechanical, photocopying, recording, or by any information storage and retrieval system, without prior written permission from JMC. Any modification or alteration to the drawing without the express written consent of JMC is prohibited and void.

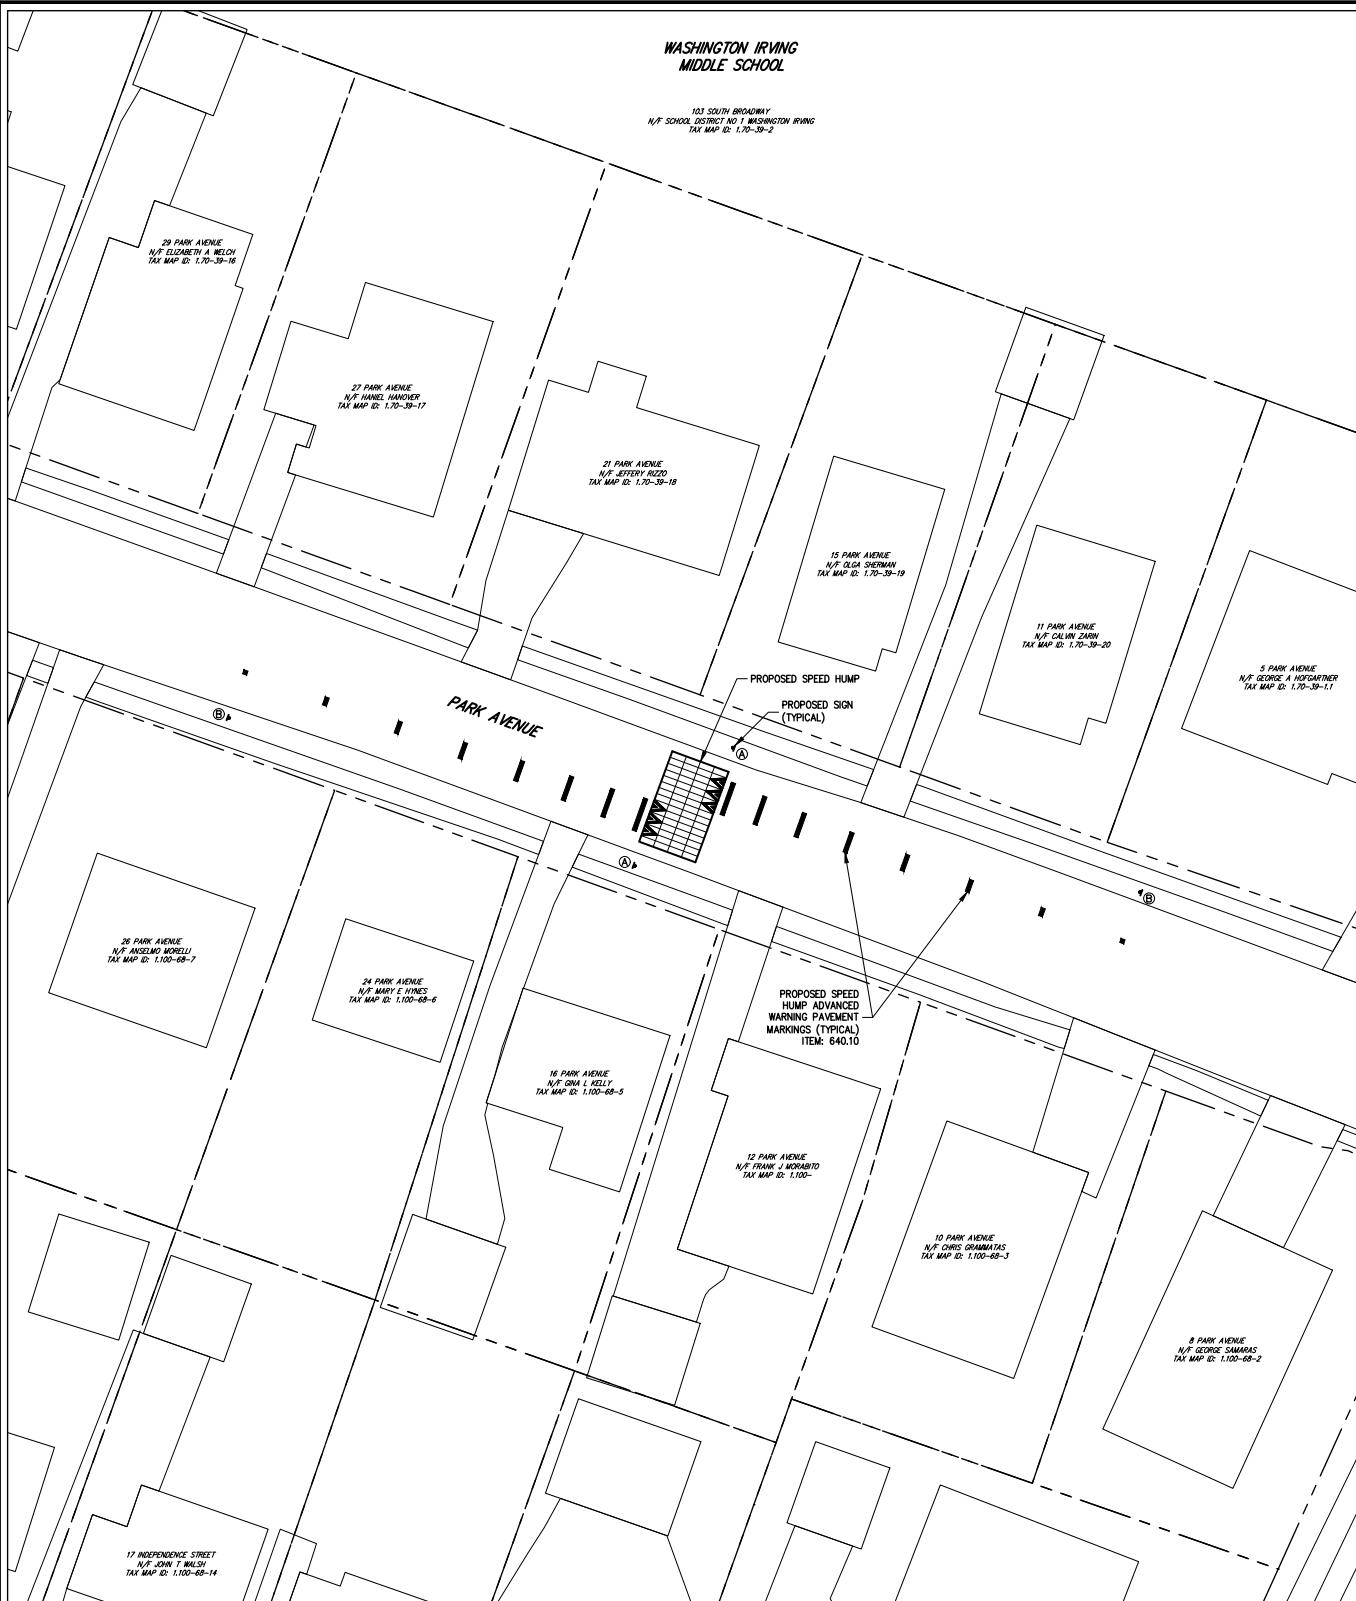

AREA E

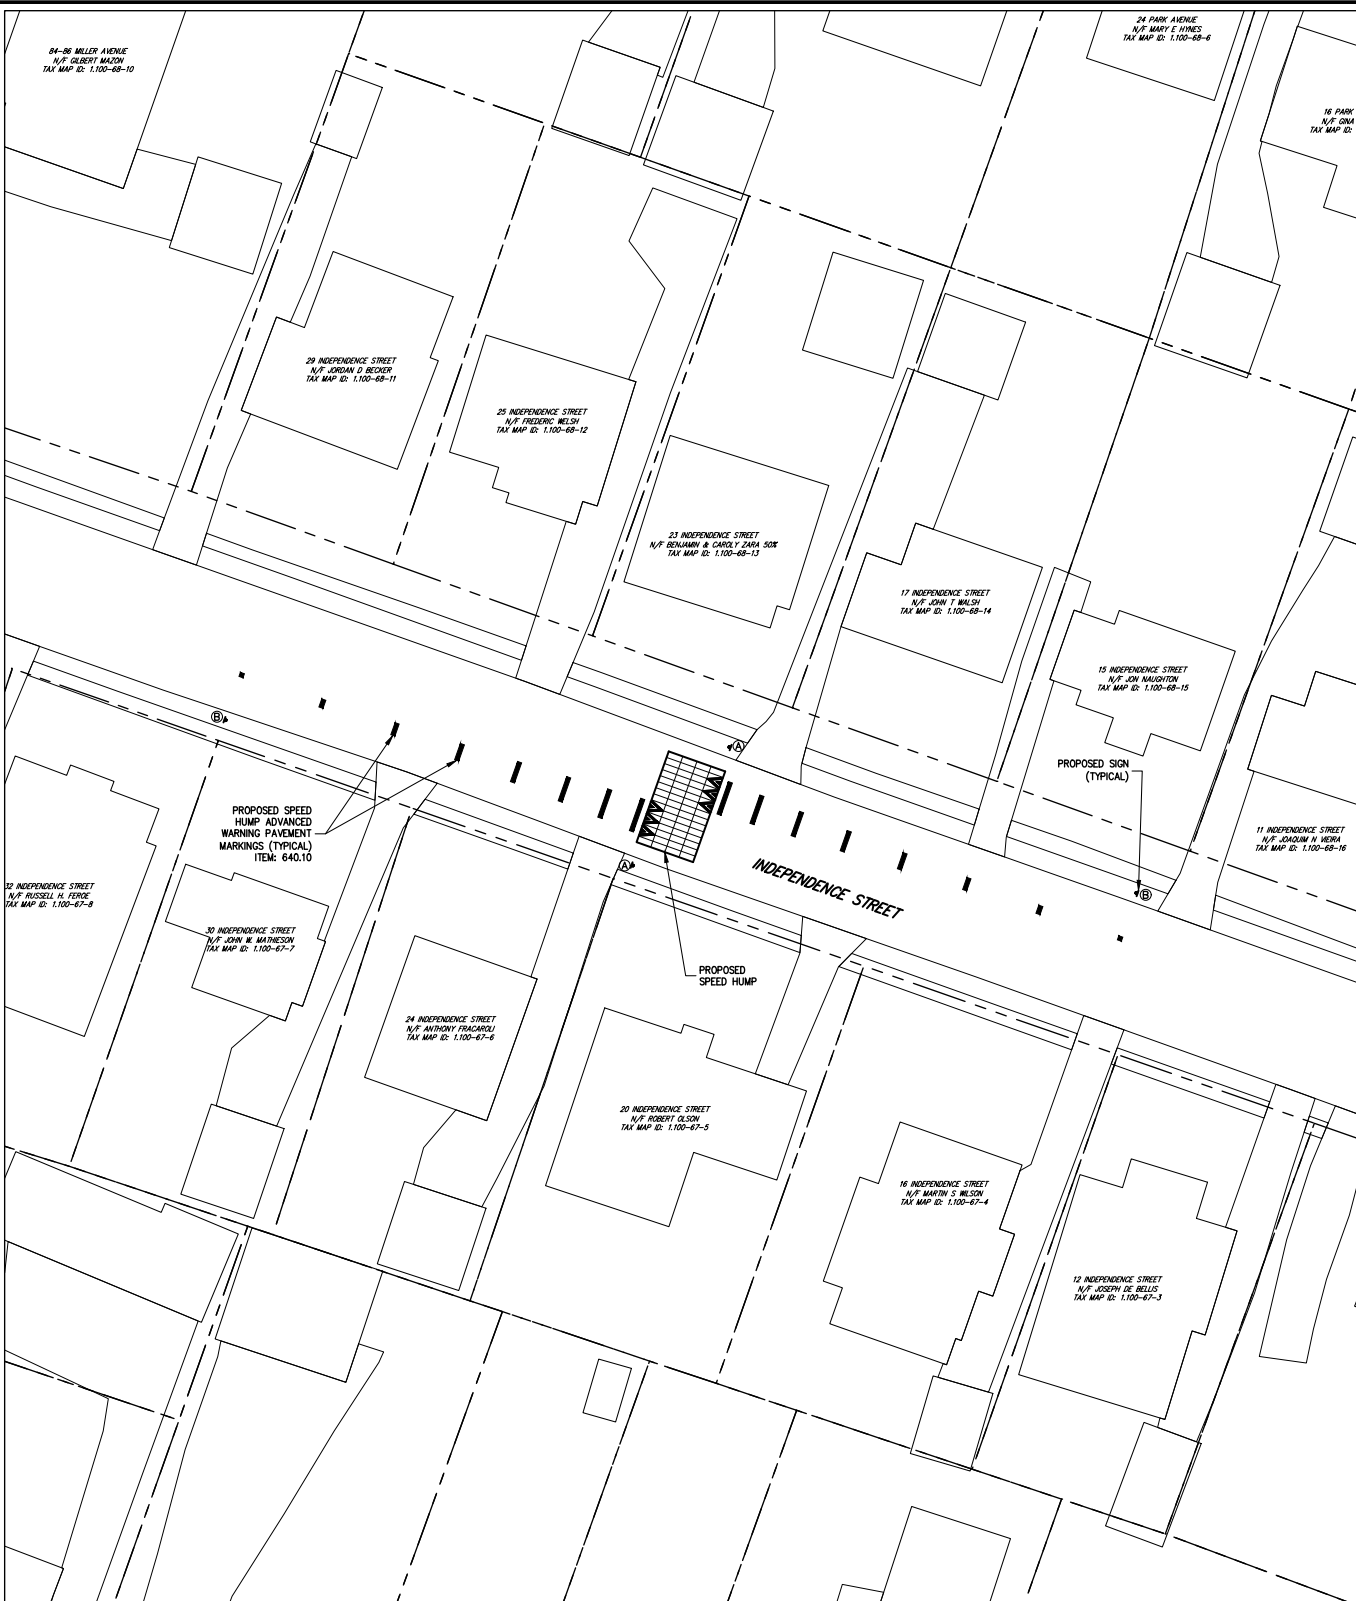


AREA F

SIGN TABLE

DESIGNATION NUMBER	SIGN	SIZE	DESCRIPTION	MOUNTING TYPE	MOUNTING HEIGHT	REGULATORY	SIGN PANEL
A		30"x30" 18"x18"	BLACK ON YELLOW	STEEL CHANNEL ITEM: 645.51	7'-0"	W17-1 W13-1	ITEM: 645.5102
B		30"x30" 24"x12"	BLACK ON YELLOW	STEEL CHANNEL ITEM: 645.51	7'-0"	W17-1 W16-9P	ITEM: 645.5102

NOTES:

- EXISTING CONDITIONS DEPICTED ON THIS PLAN HAVE BEEN TAKEN FROM WESTCHESTER COUNTY GIS. THIS INFORMATION SHOULD BE CONSIDERED APPROXIMATE AND USED FOR PLANNING PURPOSES ONLY.

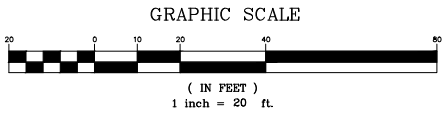

ANY ALTERATION OF PLANS, SPECIFICATIONS, PLATS AND REPORTS BEARING THE SEAL OF A LICENSED PROFESSIONAL ENGINEER OR LICENSED LAND SURVEYOR IS A VIOLATION OF SECTION 7209 OF THE NEW YORK STATE EDUCATION LAW, EXCEPT AS PROVIDED FOR BY SECTION 7209, SUBSECTION 2.

No.	Revision	Date	By
1.	REVISED PER VILLAGE COMMENTS	06/07/2019	KRM

MILLER PARK NEIGHBORHOOD
LAYOUT PLAN E & F
TARRYTOWN TRAFFIC CALMING
VILLAGE OF TARRYTOWN, NEW YORK



Drawn: KRM	Approved: RJP
Scale: 1" = 20'	
Date: 03/22/2019	
Project No: 19003	
1900-05-BASE	MP-EAF
Drawing No:	MP-BLOWUP

MP-4





VILLAGE OF TARRYTOWN
ONE DEPOT PLAZA
TARRYTOWN, NY 10591

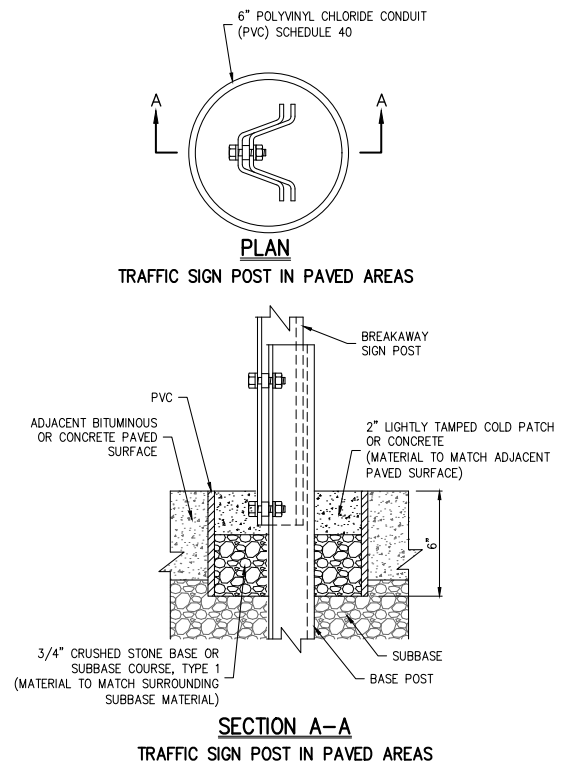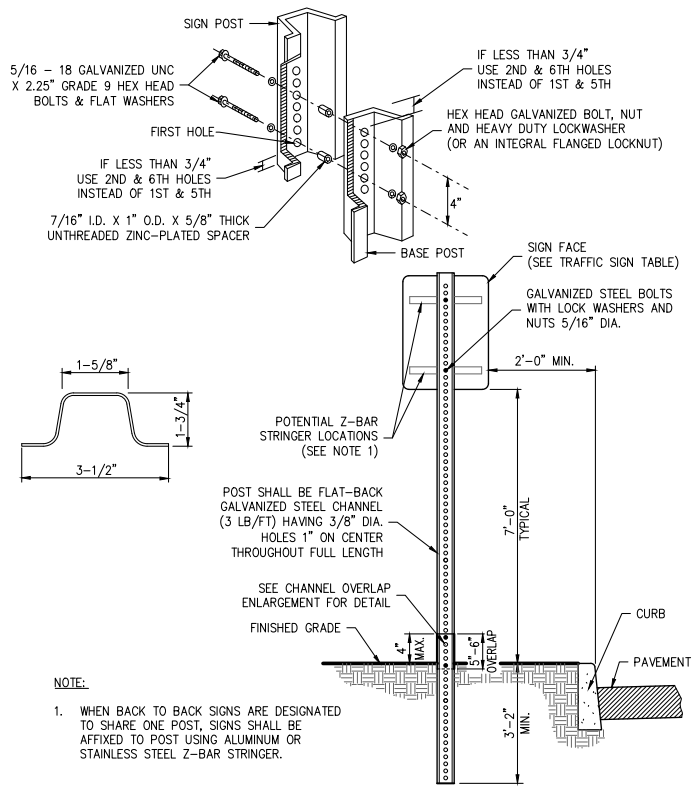

TRAFFIC SIGN POST
(BREAKAWAY STEEL CHANNEL) – SCALE: N.T.S.


1

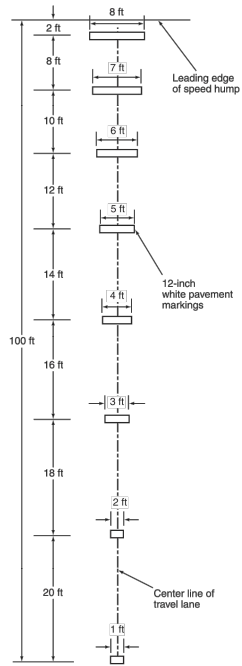

SPEED HUMP ADVANCED
WARNING MARKING

**ADVANCED WARNING
PAVEMENT MARKINGS**
SCALE: N.T.S.

2

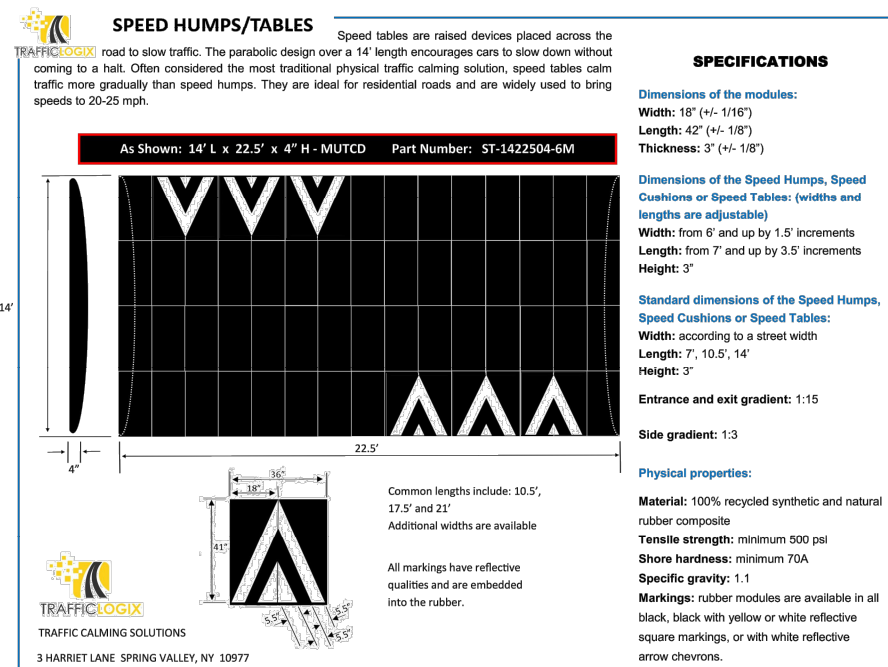

SPEED HUMP
SCALE: N.T.S.

3

ANY ALTERATION OF PLANS, SPECIFICATIONS, PLATS AND REPORTS BEARING THE SEAL OF A LICENSED PROFESSIONAL ENGINEER OR LICENSED LAND SURVEYOR IS A VIOLATION OF SECTION 7209 OF THE NEW YORK STATE EDUCATION LAW, EXCEPT AS PROVIDED FOR BY SECTION 7209, SUBSECTION 2.

[illegible]

APPLICANT/OWNER:

VILLAGE OF TARRYTOWN
ONE DEPOT PLAZA
TARRYTOWN, NY 10591




MILLER PARK NEIGHBORHOOD
CONSTRUCTION DETAILS

TARRYTOWN TRAFFIC CALMING
VILLAGE OF TARRYTOWN, NEW YORK

Drawn: KRM	Approved: RJP
Scale: 1" = 20'	
Date: 03/22/2019	
Project No: 19003	
19003-GS-BASE	MP-BLOWUP.sc
Drawing No:	

MP-5