
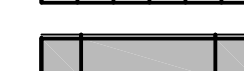
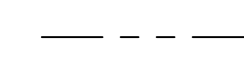
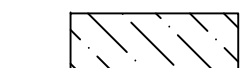
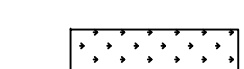


LEGEND


-  NEW CURB/SIDEWALK
-  NEW DRIVEWAY
-  PROPERTY LINE
-  ASPHALT DRIVEWAY REPAIR
-  LAWN RESTORATION

Westchester
gov.com


DEPARTMENT OF PLANNING
DIVISION OF DESIGN
MICHAELIAN OFFICE BUILDING
148 MARTINE AVENUE
WHITE PLAINS, NY 10601


Streetscape Improvements

Franklin St & Washington St
Village of Tarrytown, NY

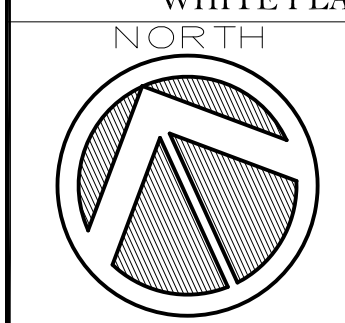



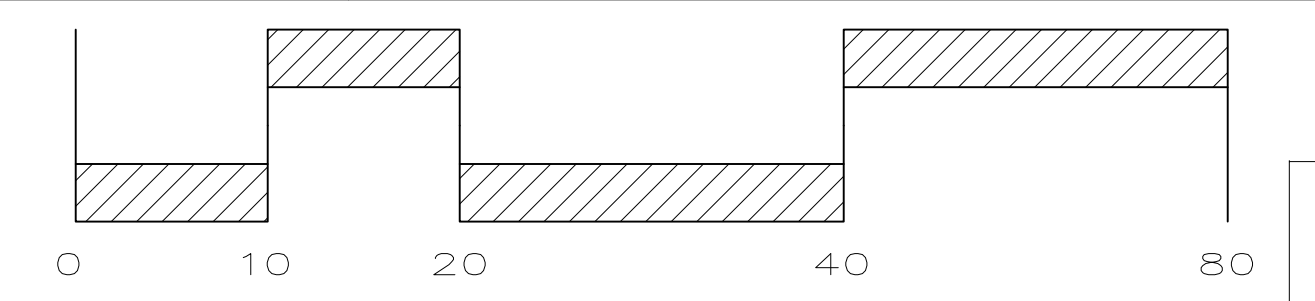


FEB 23, 2022

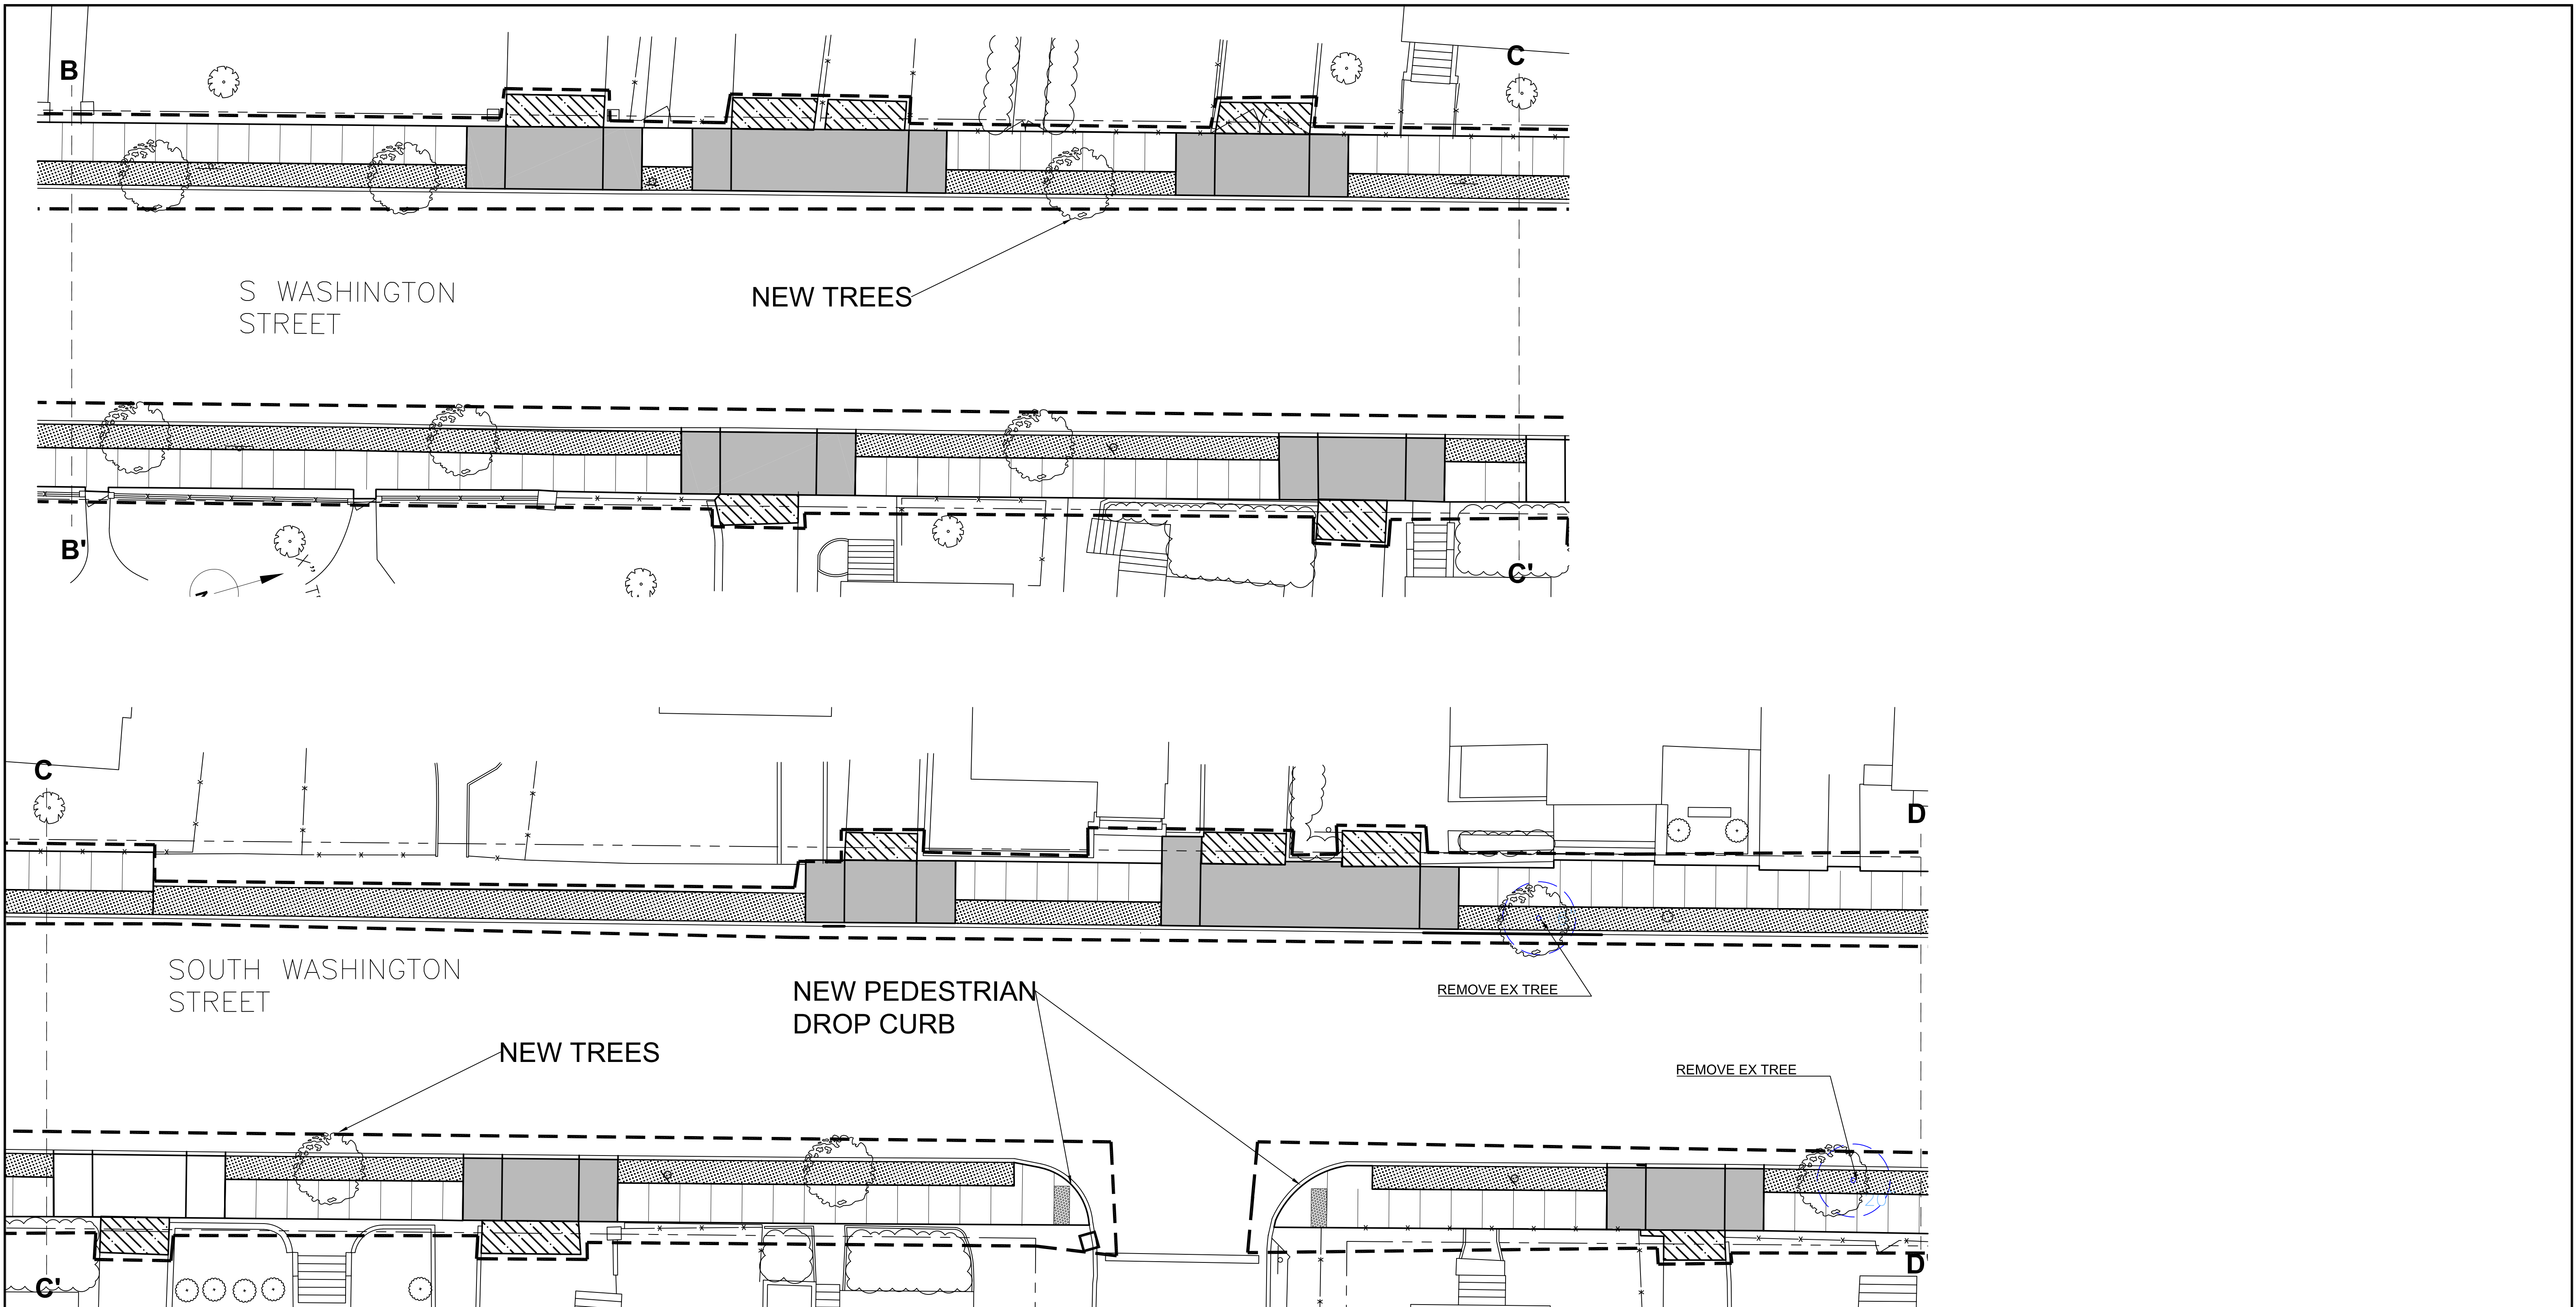




LEGEND

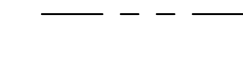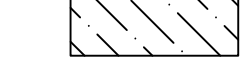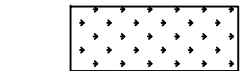
-  NEW CURB/SIDEWALK
-  NEW DRIVEWAY
-  PROPERTY LINE
-  ASPHALT DRIVEWAY REPAIR
-  LAWN RESTORATION

Westchester
gov.com

DEPARTMENT OF PLANNING
DIVISION OF DESIGN
MICHAELIAN OFFICE BUILDING
148 MARTINE AVENUE
WHITE PLAINS, NY 10601

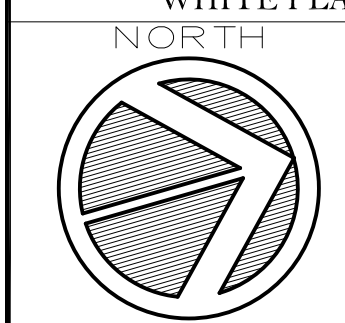


FEB 23, 2022

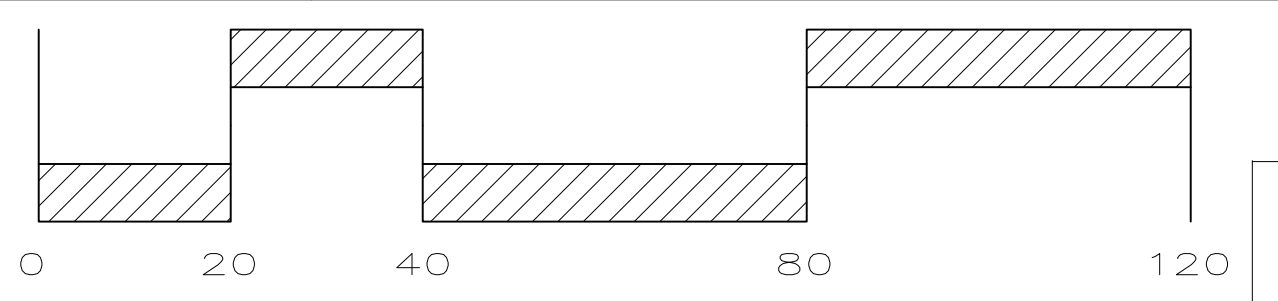






Streetscape

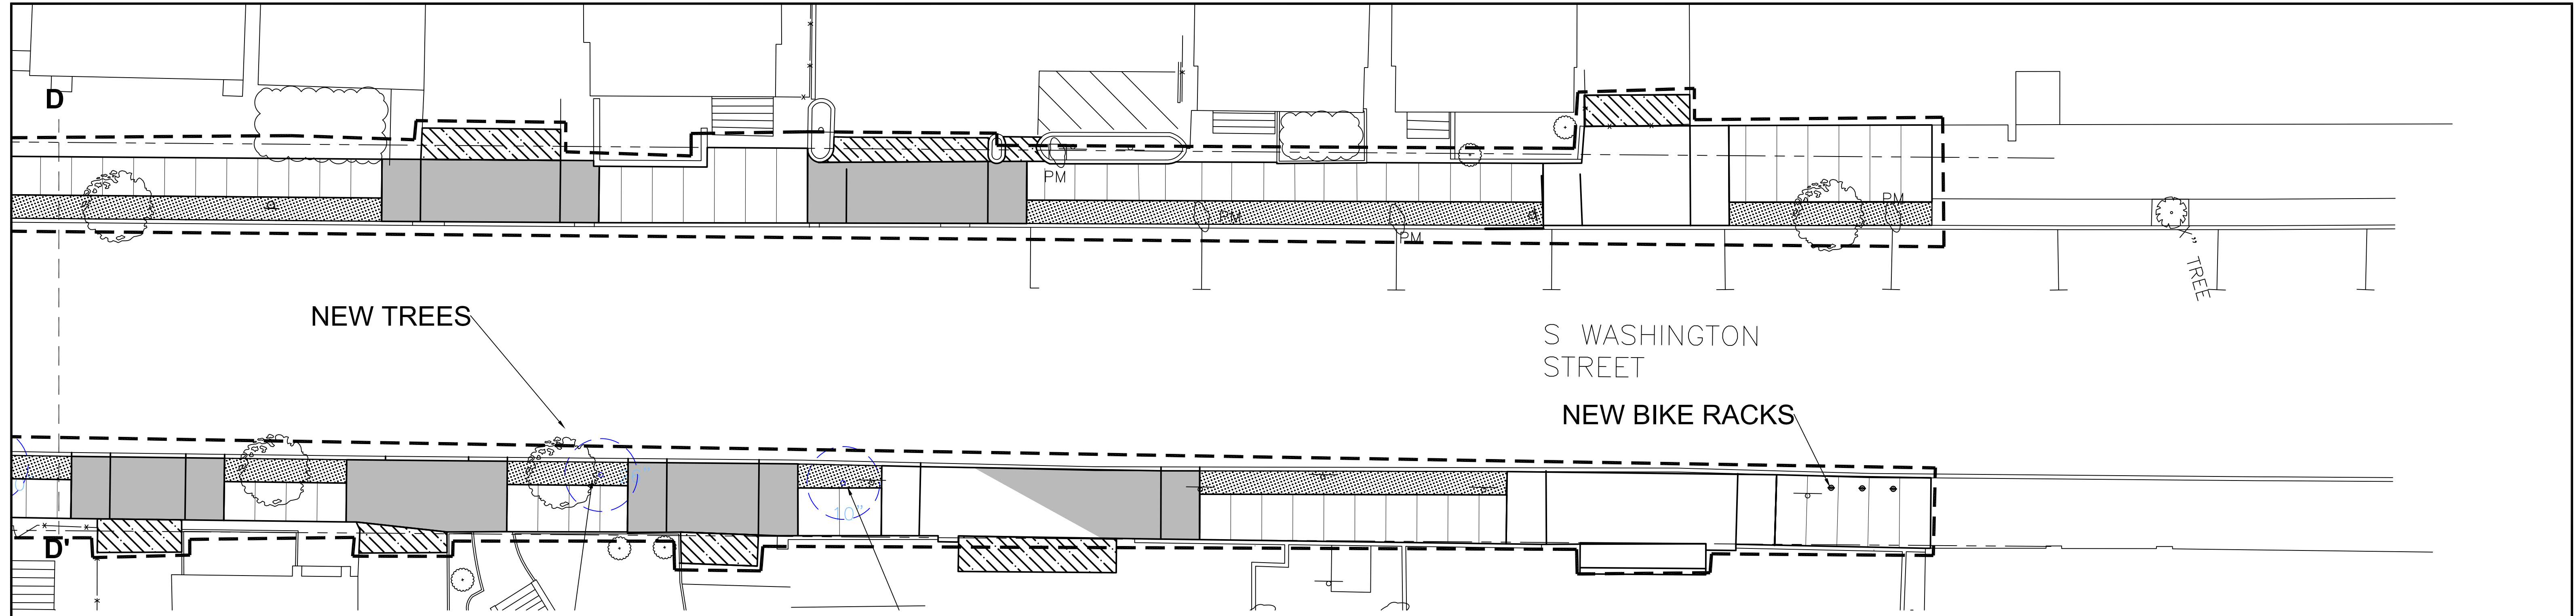Streetscape Improvements
Franklin & Washintgon
Village of Tarrytown, NY



LEGEND

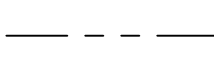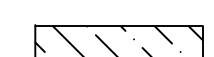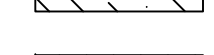-  NEW CURB/SIDEWALK
-  NEW DRIVEWAY
-  PROPERTY LINE
-  ASPHALT DRIVEWAY REPAIR
-  LAWN RESTORATION

Westchester
gov.com


DEPARTMENT OF PLANNING
DIVISION OF DESIGN
MICHAELIAN OFFICE BUILDING
148 MARTINE AVENUE
WHITE PLAINS, NY 10601

Streetscape


Streetscape Improvements
Franklin & Washintgon
Village of Tarrytown, NY



FEB 23, 2022

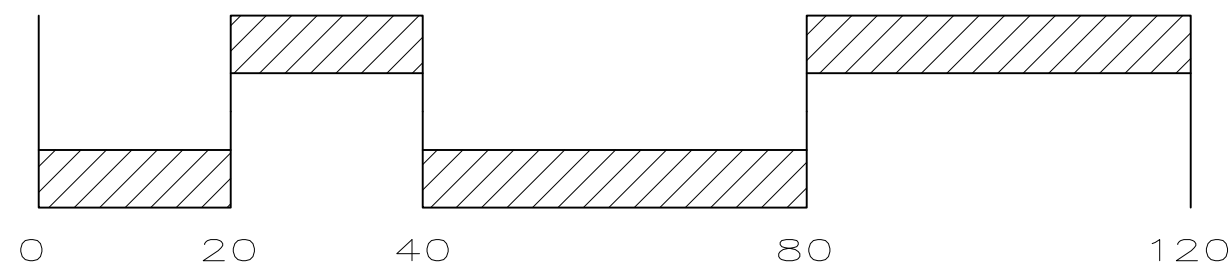


SCALE 1" = 10'-0"

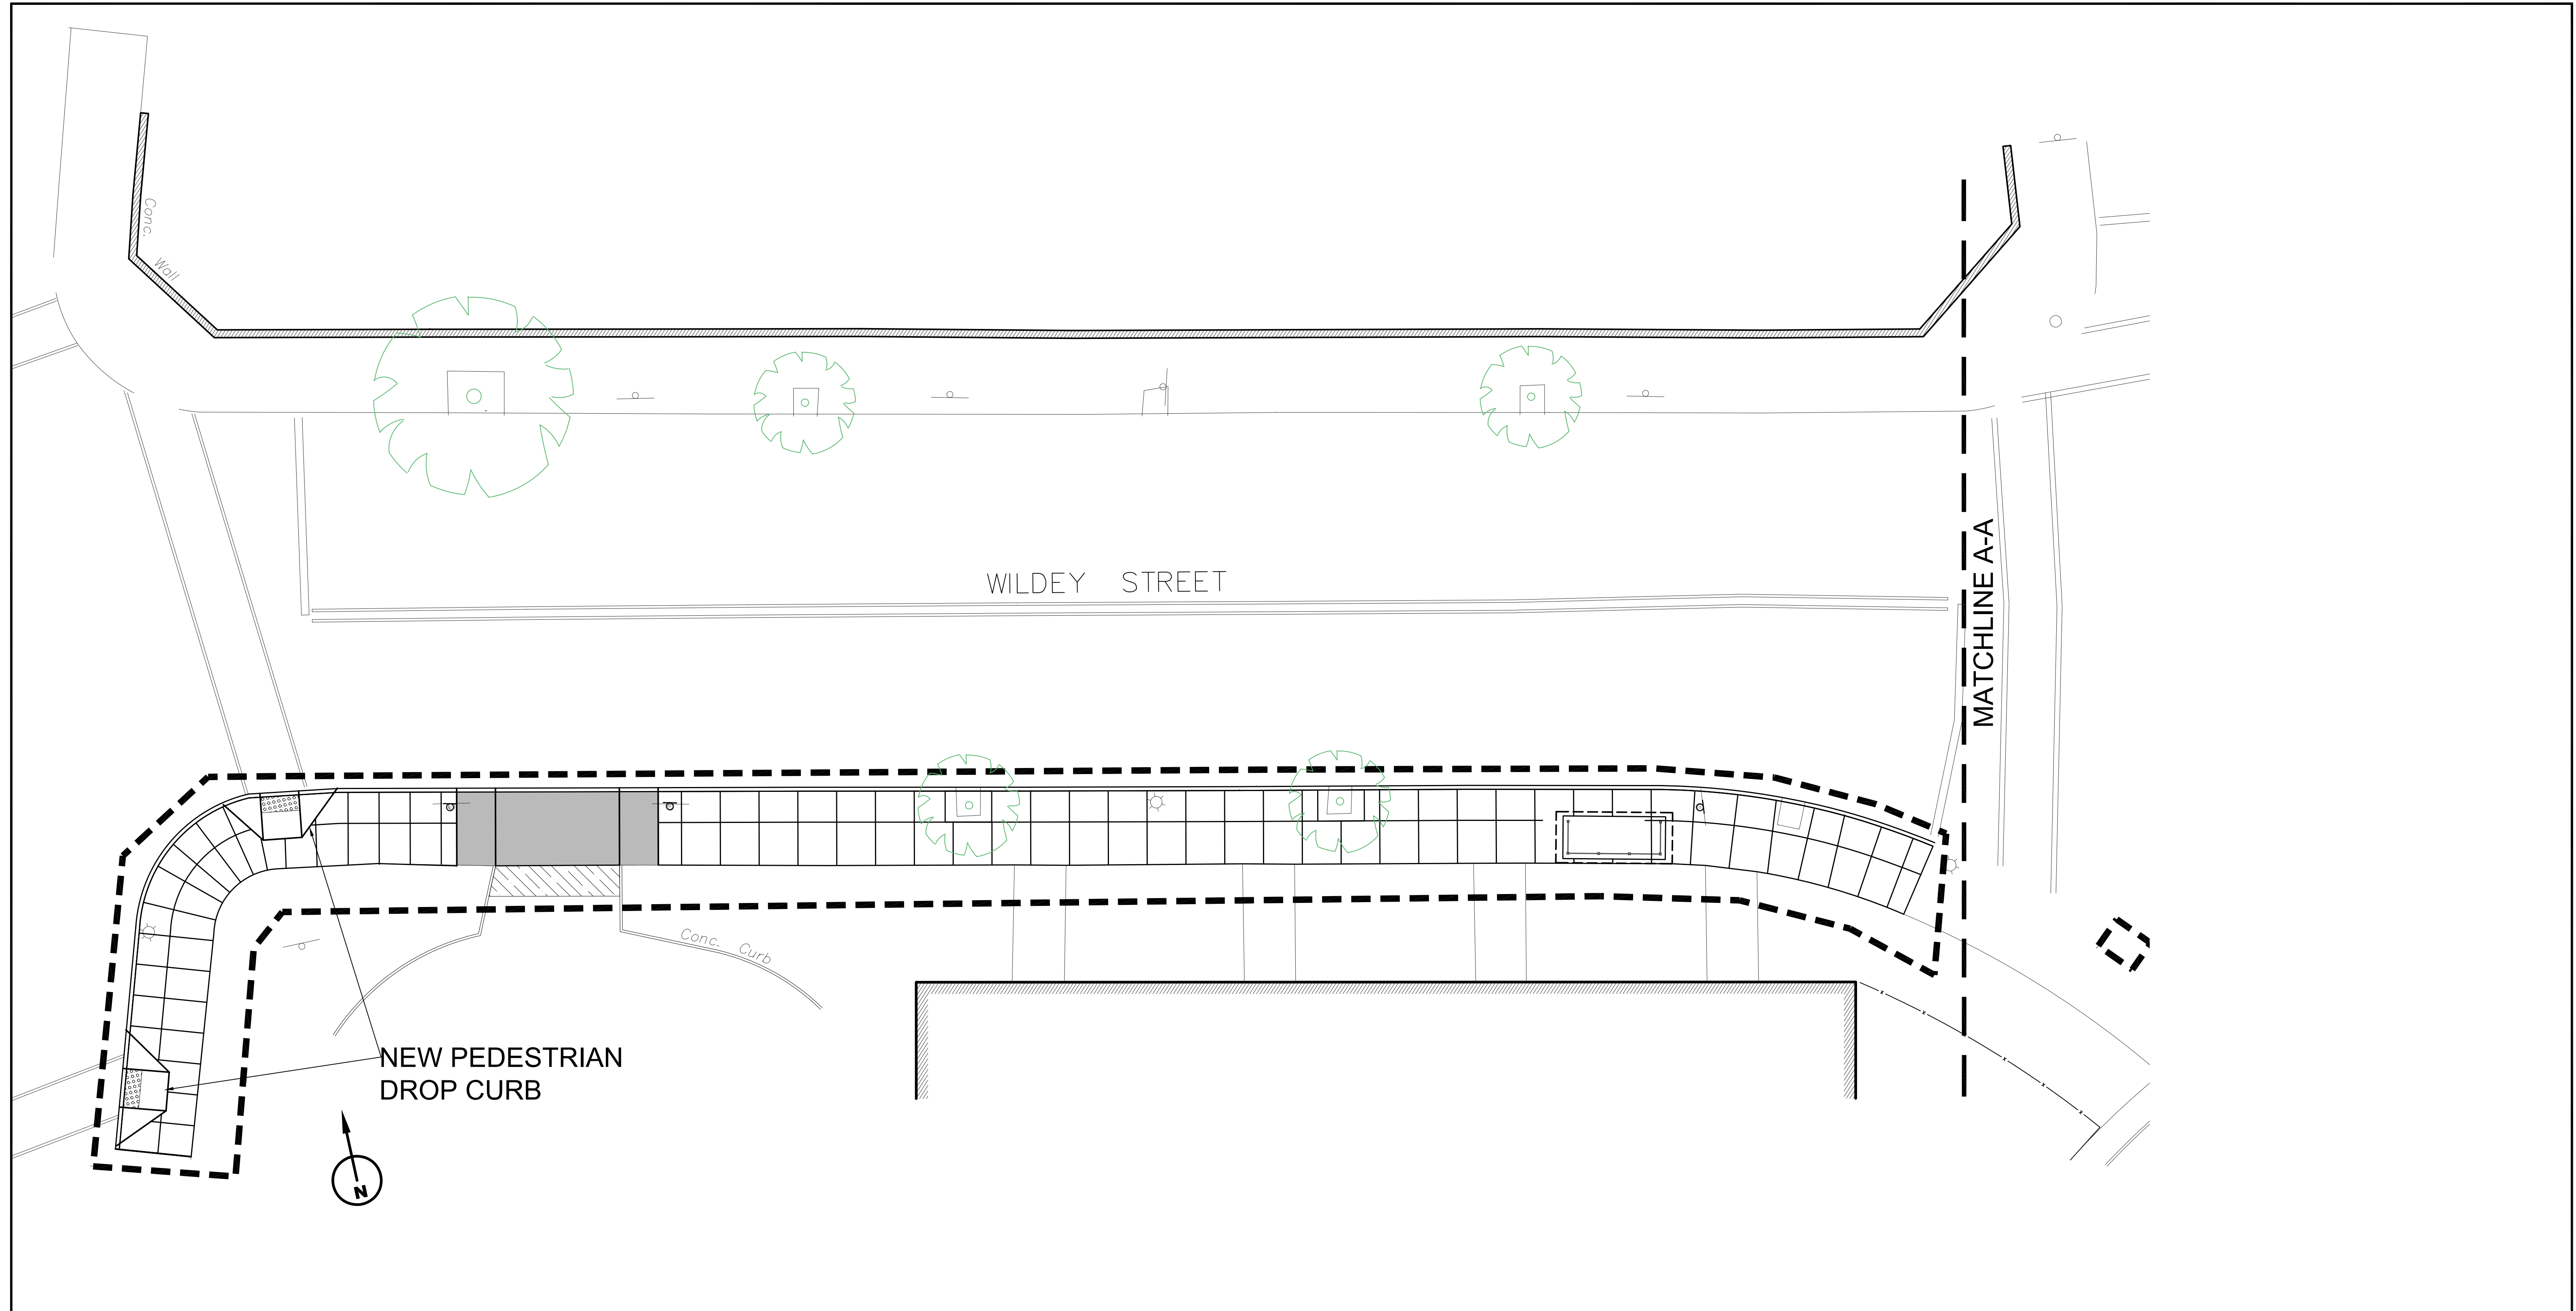



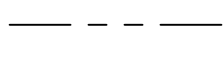
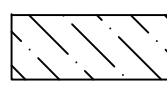

WILDEY STREET

MATCHLINE A-A

NEW PEDESTRIAN
DROP CURB

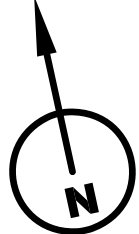

LEGEND

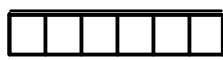
-  NEW CURB/SIDEWALK
-  NEW DRIVEWAY
-  PROPERTY LINE
-  ASPHALT DRIVEWAY REPAIR
-  LAWN RESTORATION

Westchester
gov.com


DEPARTMENT OF PLANNING
DIVISION OF HOUSING AND
COMMUNITY DEVELOPMENT
MICHAELIAN OFFICE BUILDING
148 MARTINE AVENUE
WHITE PLAINS, NY 10601


Streetscape Improvements

Wildey St & Wood Ct
Village of Tarrytown, NY

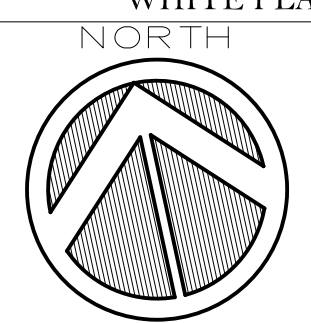



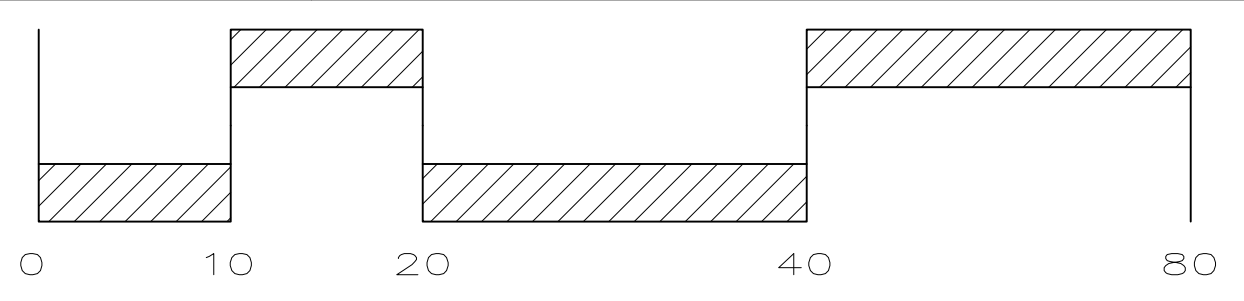


FEB 23, 2022

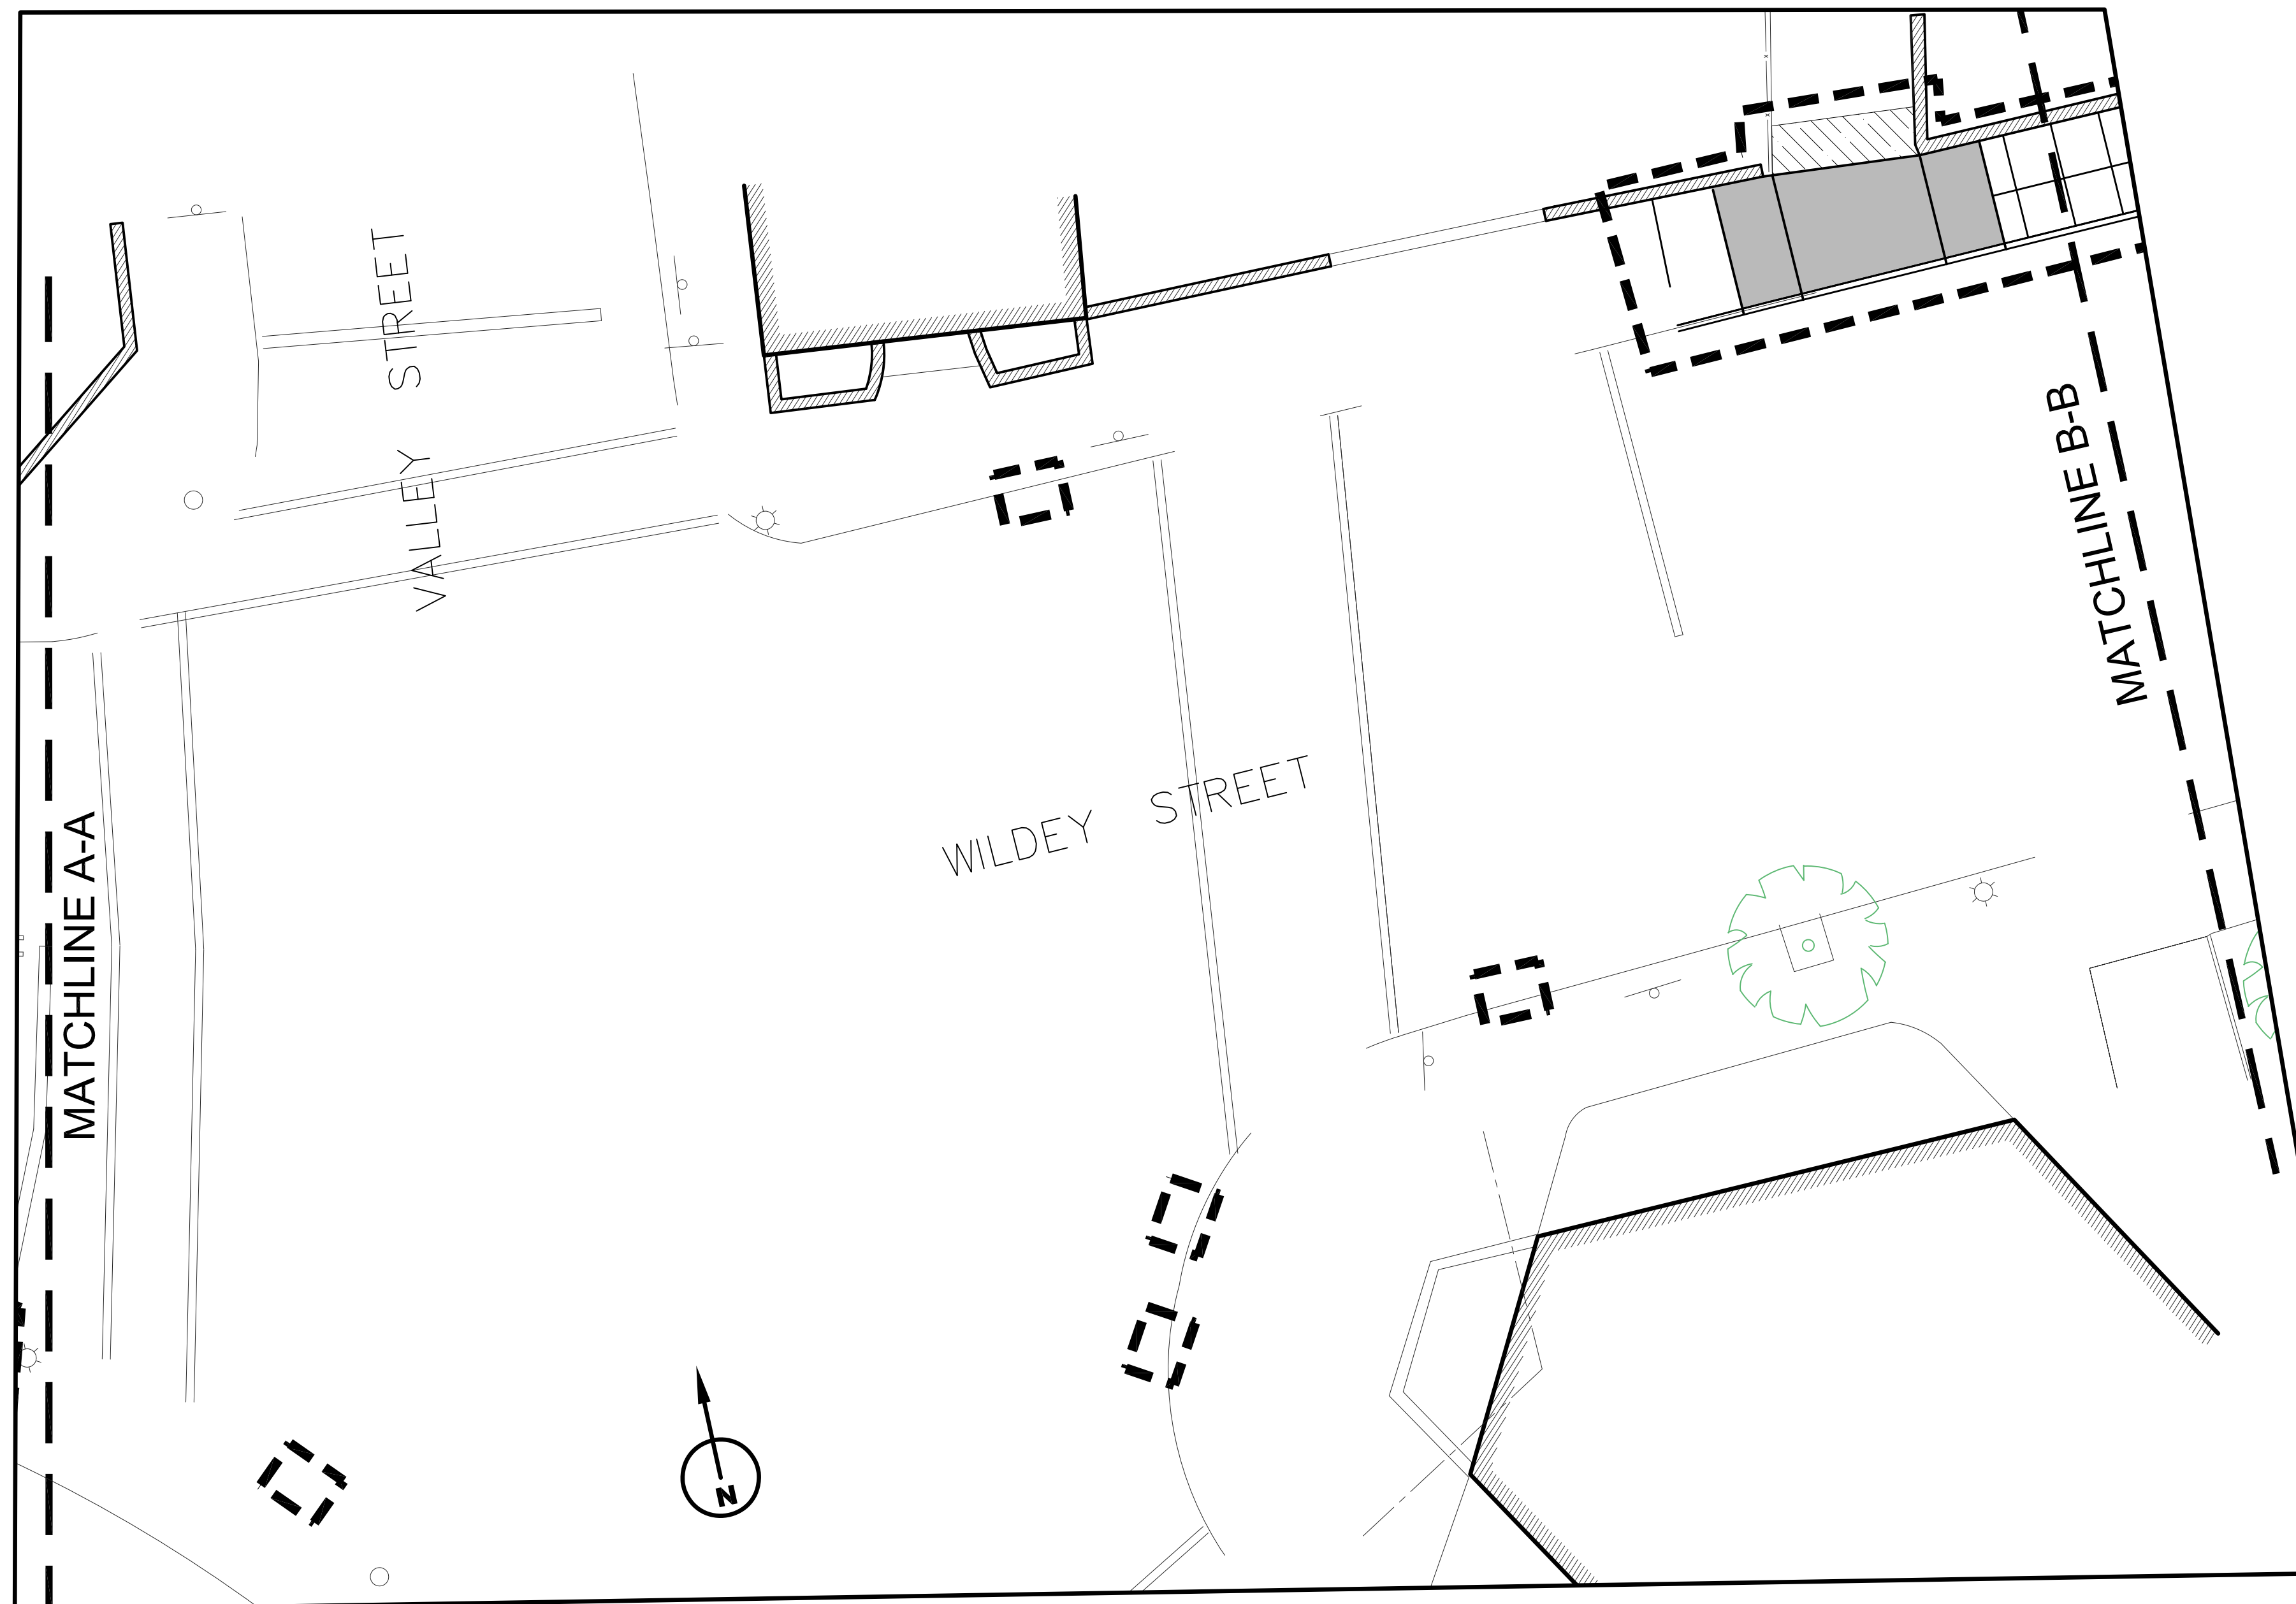



LEGEND

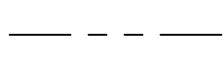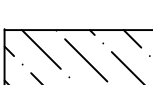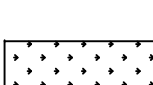
-  NEW CURB/SIDEWALK
-  NEW DRIVEWAY
-  PROPERTY LINE
-  ASPHALT DRIVEWAY REPAIR
-  LAWN RESTORATION

Westchester
gov.com


DEPARTMENT OF PLANNING
DIVISION OF HOUSING AND
COMMUNITY DEVELOPMENT
MICHAELIAN OFFICE BUILDING
148 MARTINE AVENUE
WHITE PLAINS, NY 10601

Streetscape Improvements


Wildey St & Wood Ct
Village of Tarrytown, NY

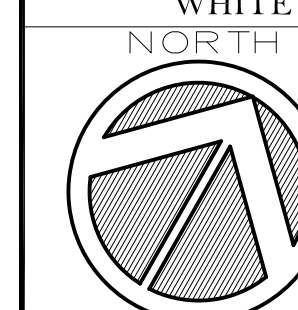


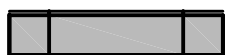
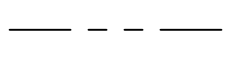

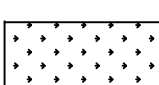
FEB 23, 2022

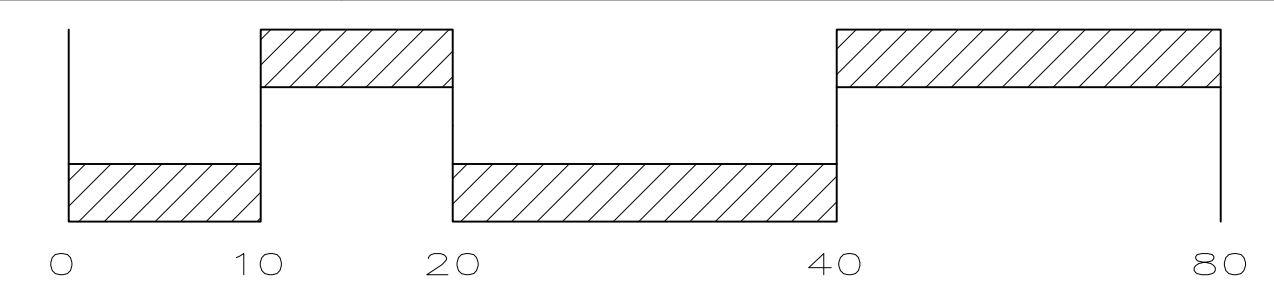



SCALE 1" = 10'-0"

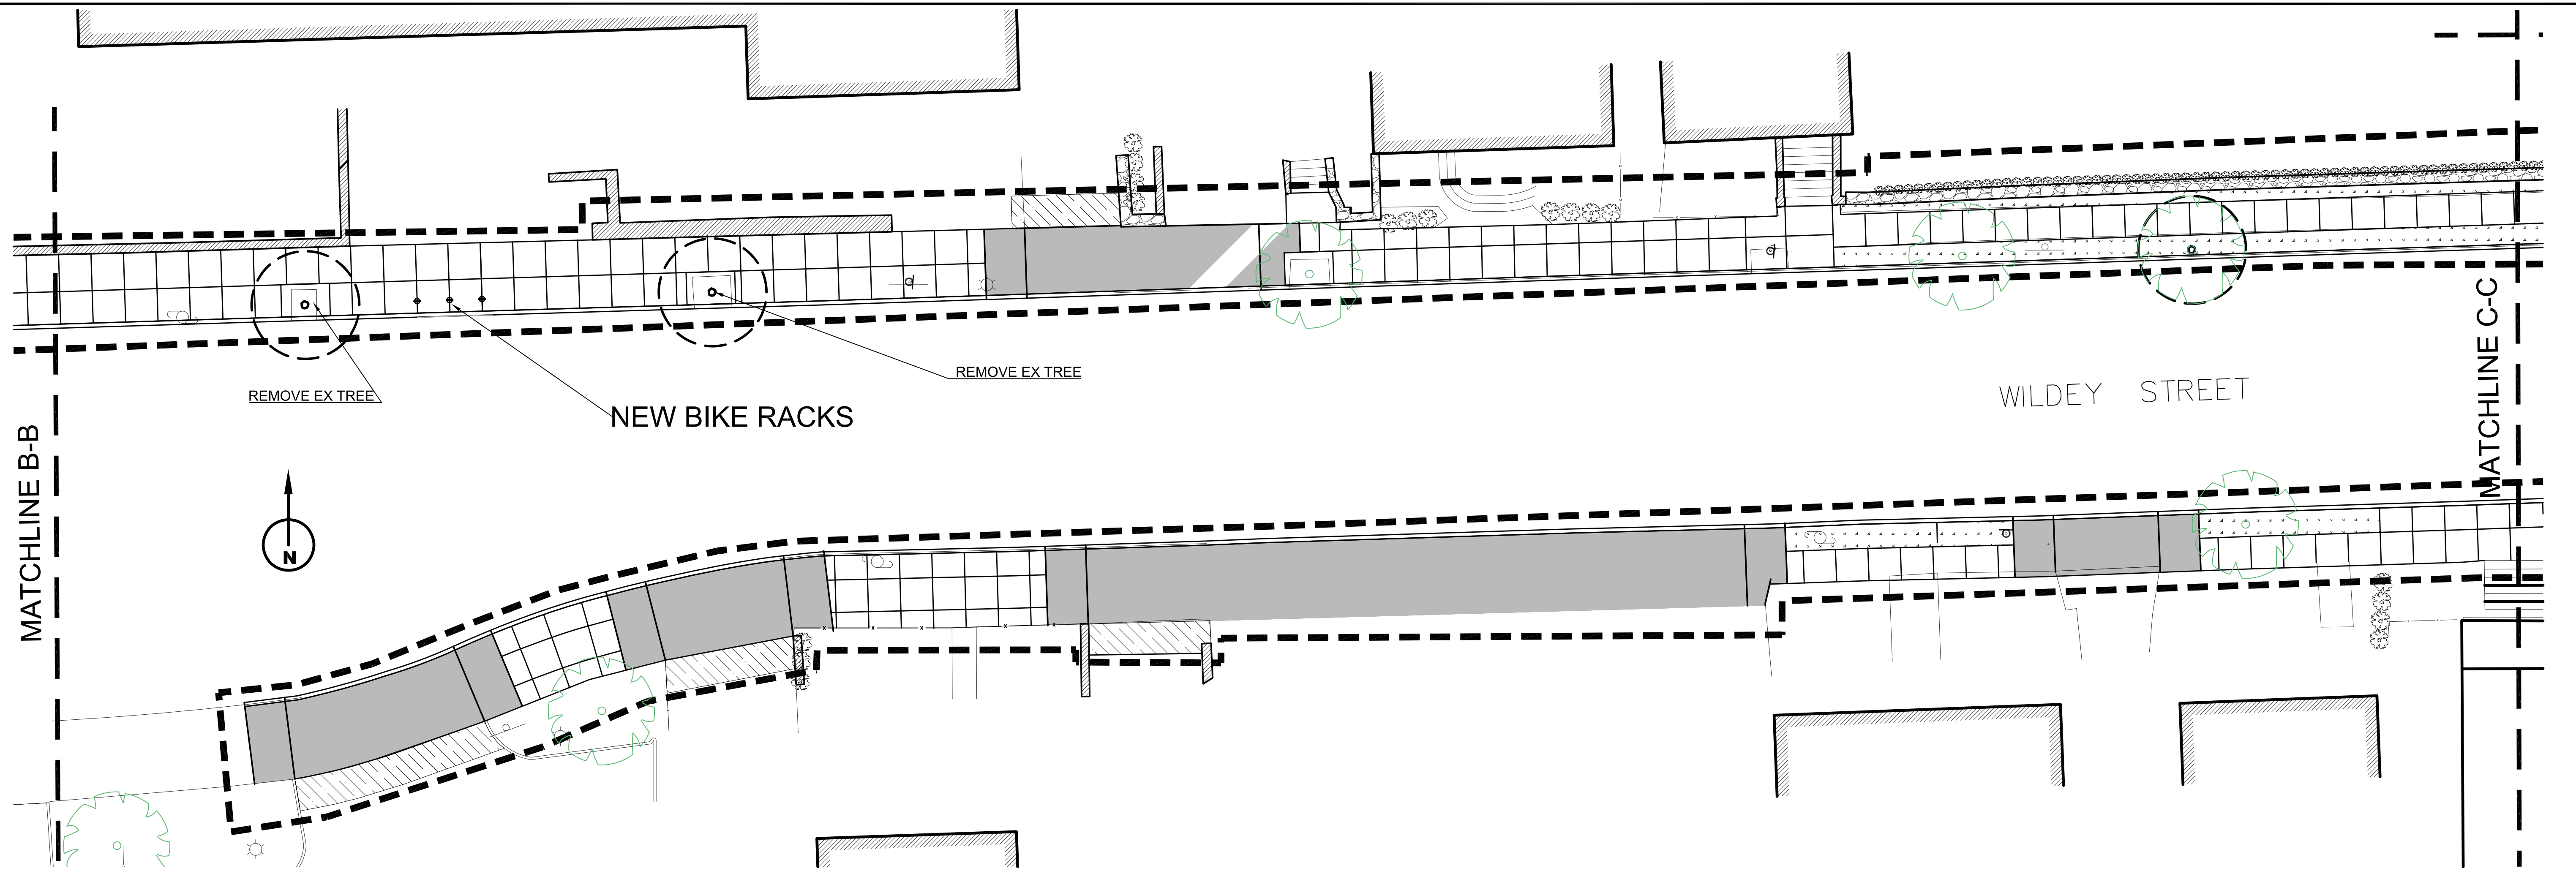


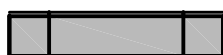
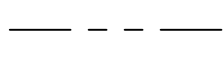

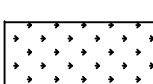
LEGEND


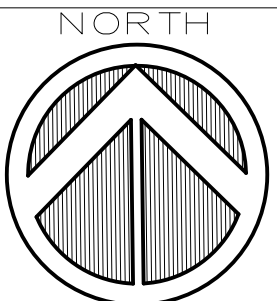
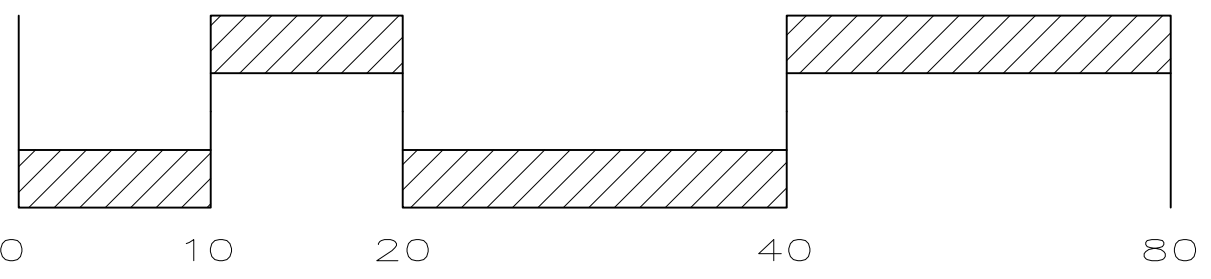

-  NEW CURB/SIDEWALK
-  NEW DRIVEWAY
-  PROPERTY LINE
-  ASPHALT DRIVEWAY REPAIR
-  LAWN RESTORATION

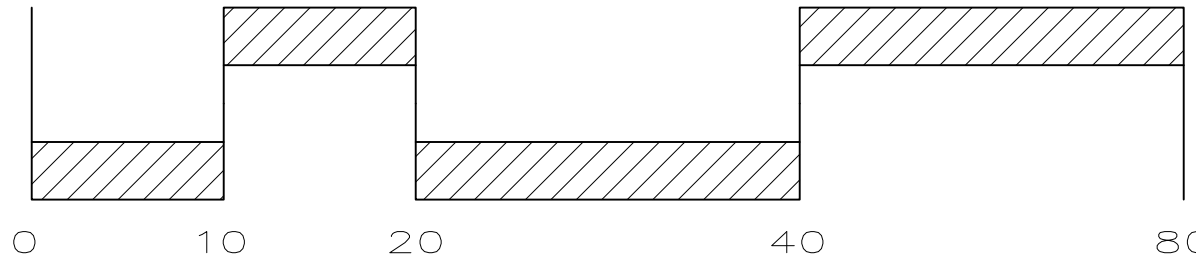
 DEPARTMENT OF PLANNING DIVISION OF HOUSING AND COMMUNITY DEVELOPMENT MICHAELIAN OFFICE BUILDING 148 MARTINE AVENUE WHITE PLAINS, NY 10601	Streetscape Improvements			
	Wildey St & Wood Ct Village of Tarrytown, NY			
NORTH  FEB 23, 2022		<table border="1" style="width: 100px; height: 100px;"> <tr> <td style="text-align: center; vertical-align: middle;">6</td> </tr> <tr> <td style="text-align: center; vertical-align: middle;">9</td> </tr> </table>	6	9
6				
9				
SCALE 1" = 10'-0"				

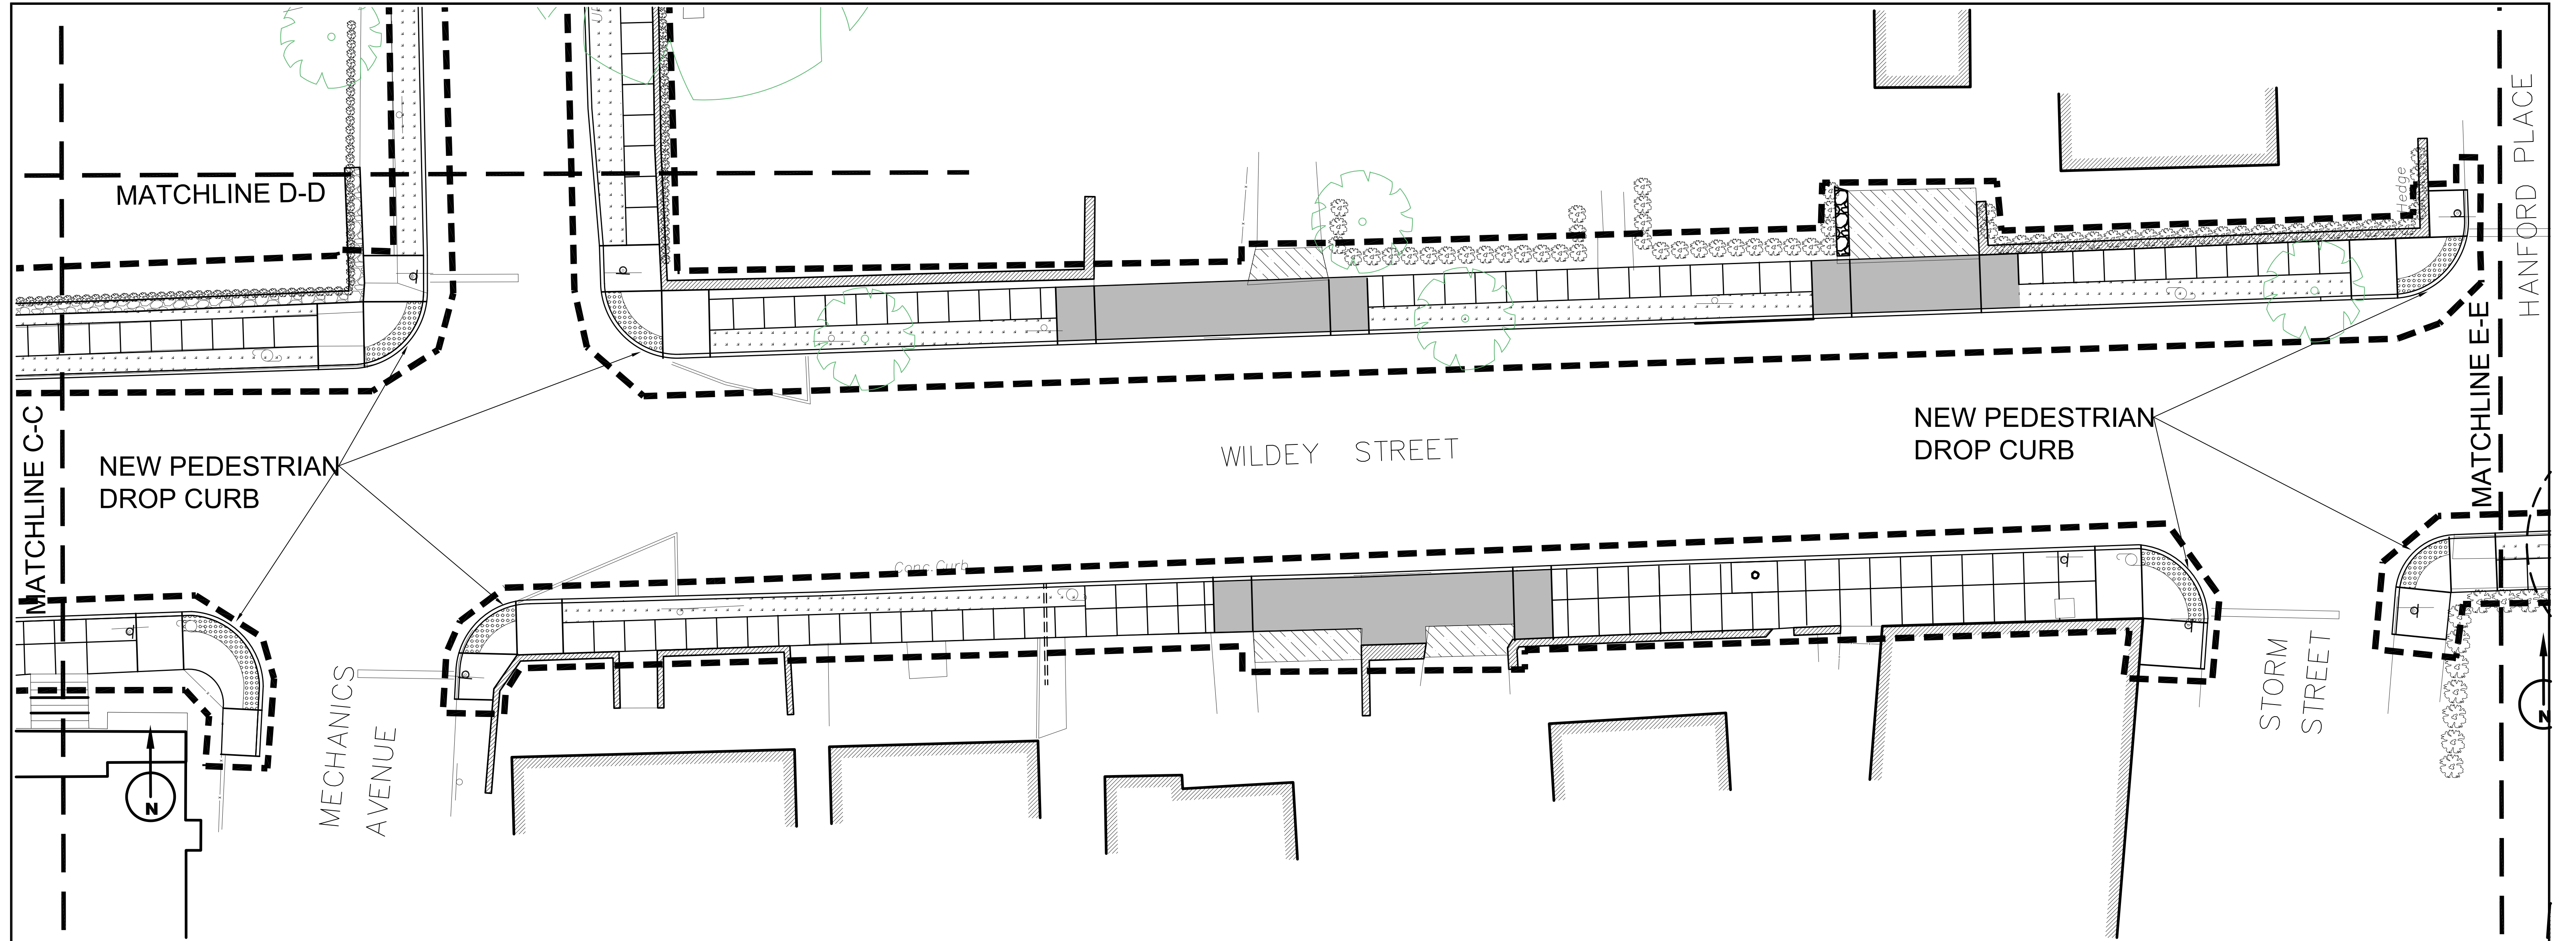


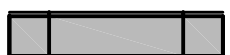
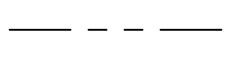
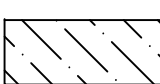
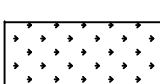
LEGEND


-  NEW CURB/SIDEWALK
-  NEW DRIVEWAY
-  PROPERTY LINE
-  ASPHALT DRIVEWAY REPAIR
-  LAWN RESTORATION


 DEPARTMENT OF PLANNING DIVISION OF HOUSING AND COMMUNITY DEVELOPMENT MICHAELIAN OFFICE BUILDING 148 MARTINE AVENUE WHITE PLAINS, NY 10601	Streetscape Improvements	
	Wildey St & Wood Ct Village of Tarrytown, NY	
 NORTH FEB 23, 2022	 SCALE 1" = 10'-0"	

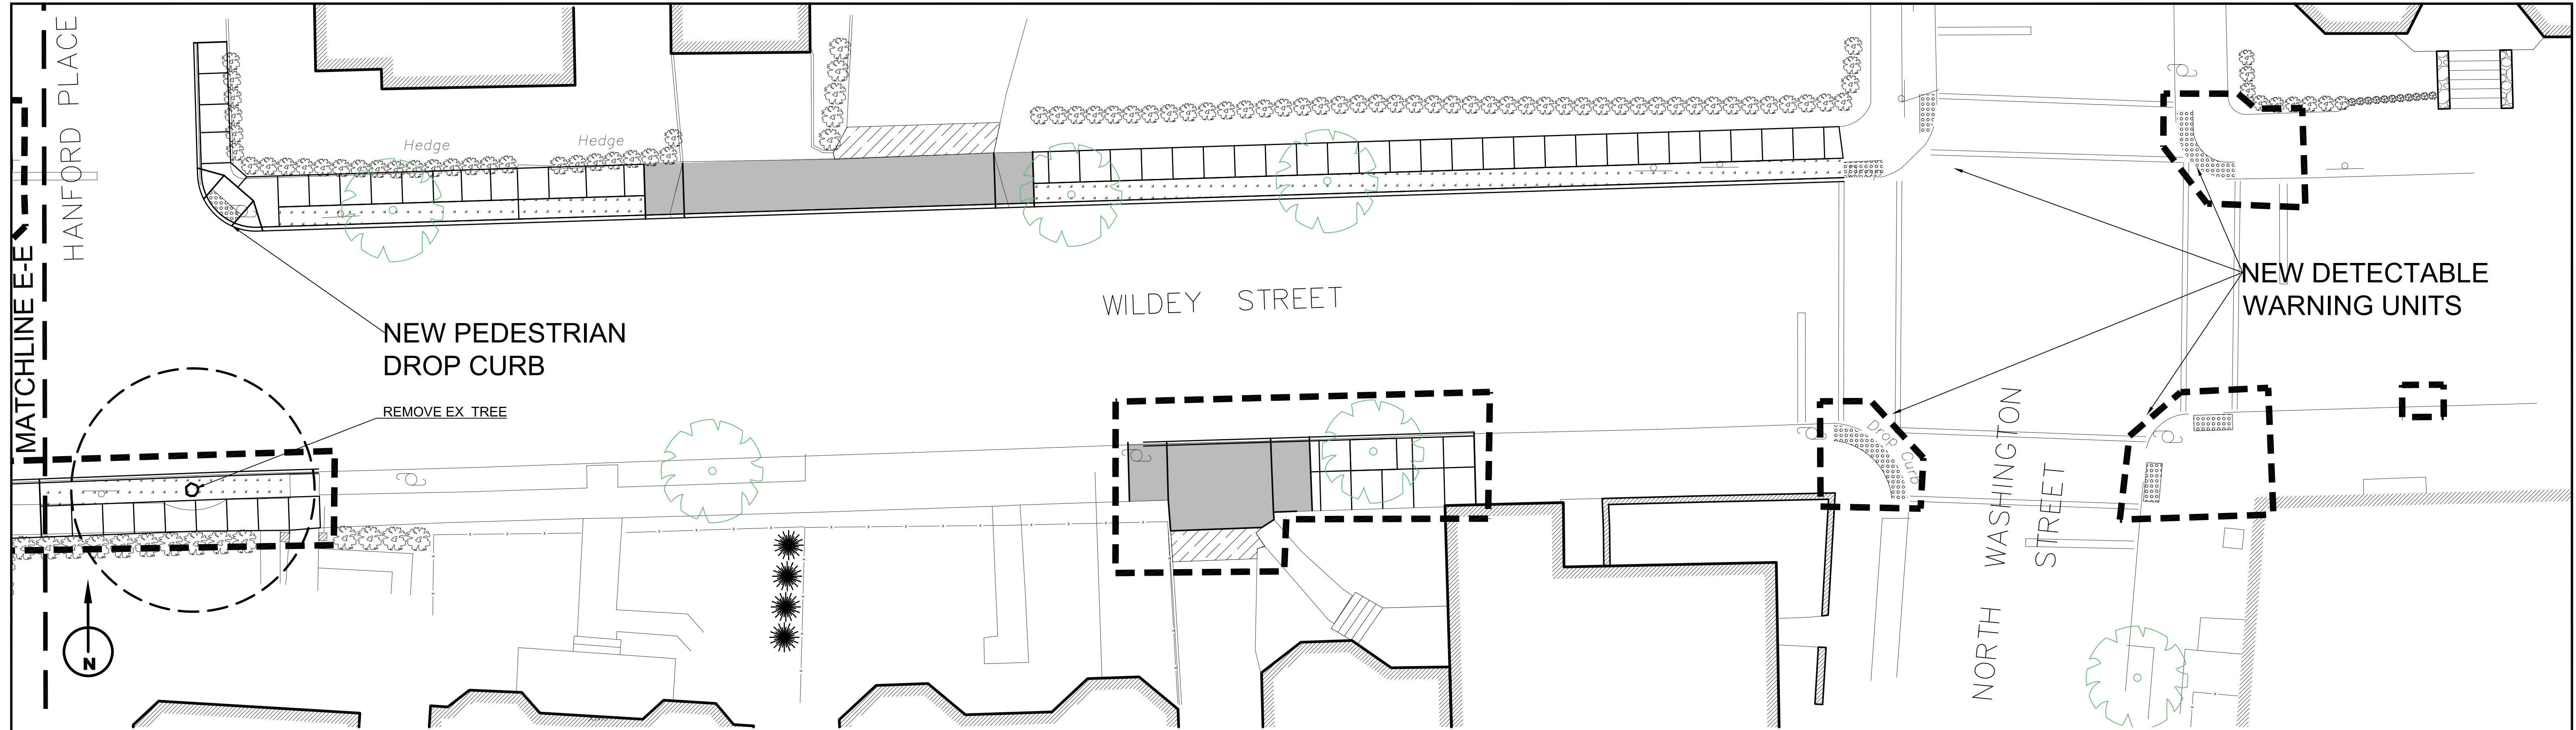




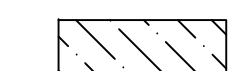
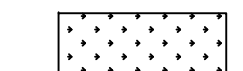
LEGEND

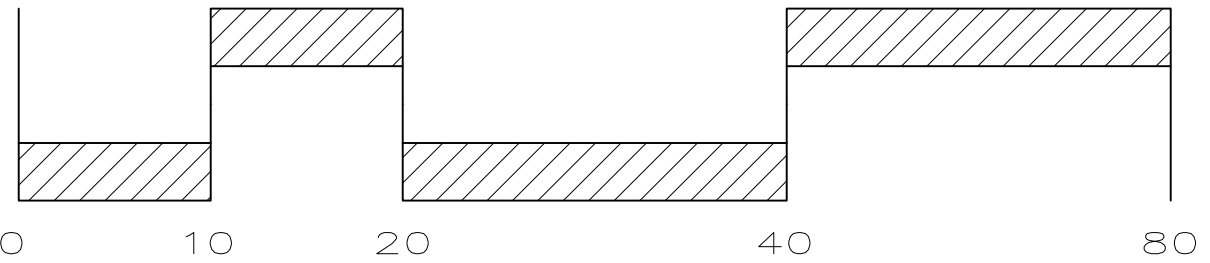
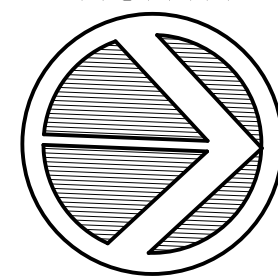
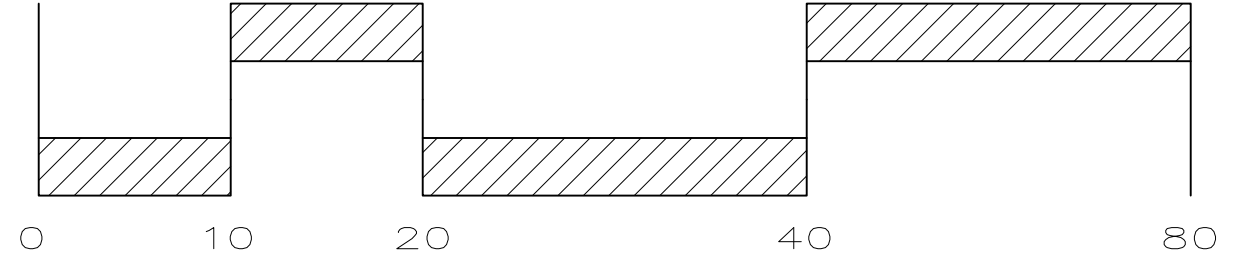
-  NEW CURB/SIDEWALK
-  NEW DRIVEWAY
-  PROPERTY LINE
-  ASPHALT DRIVEWAY REPAIR
-  LAWN RESTORATION
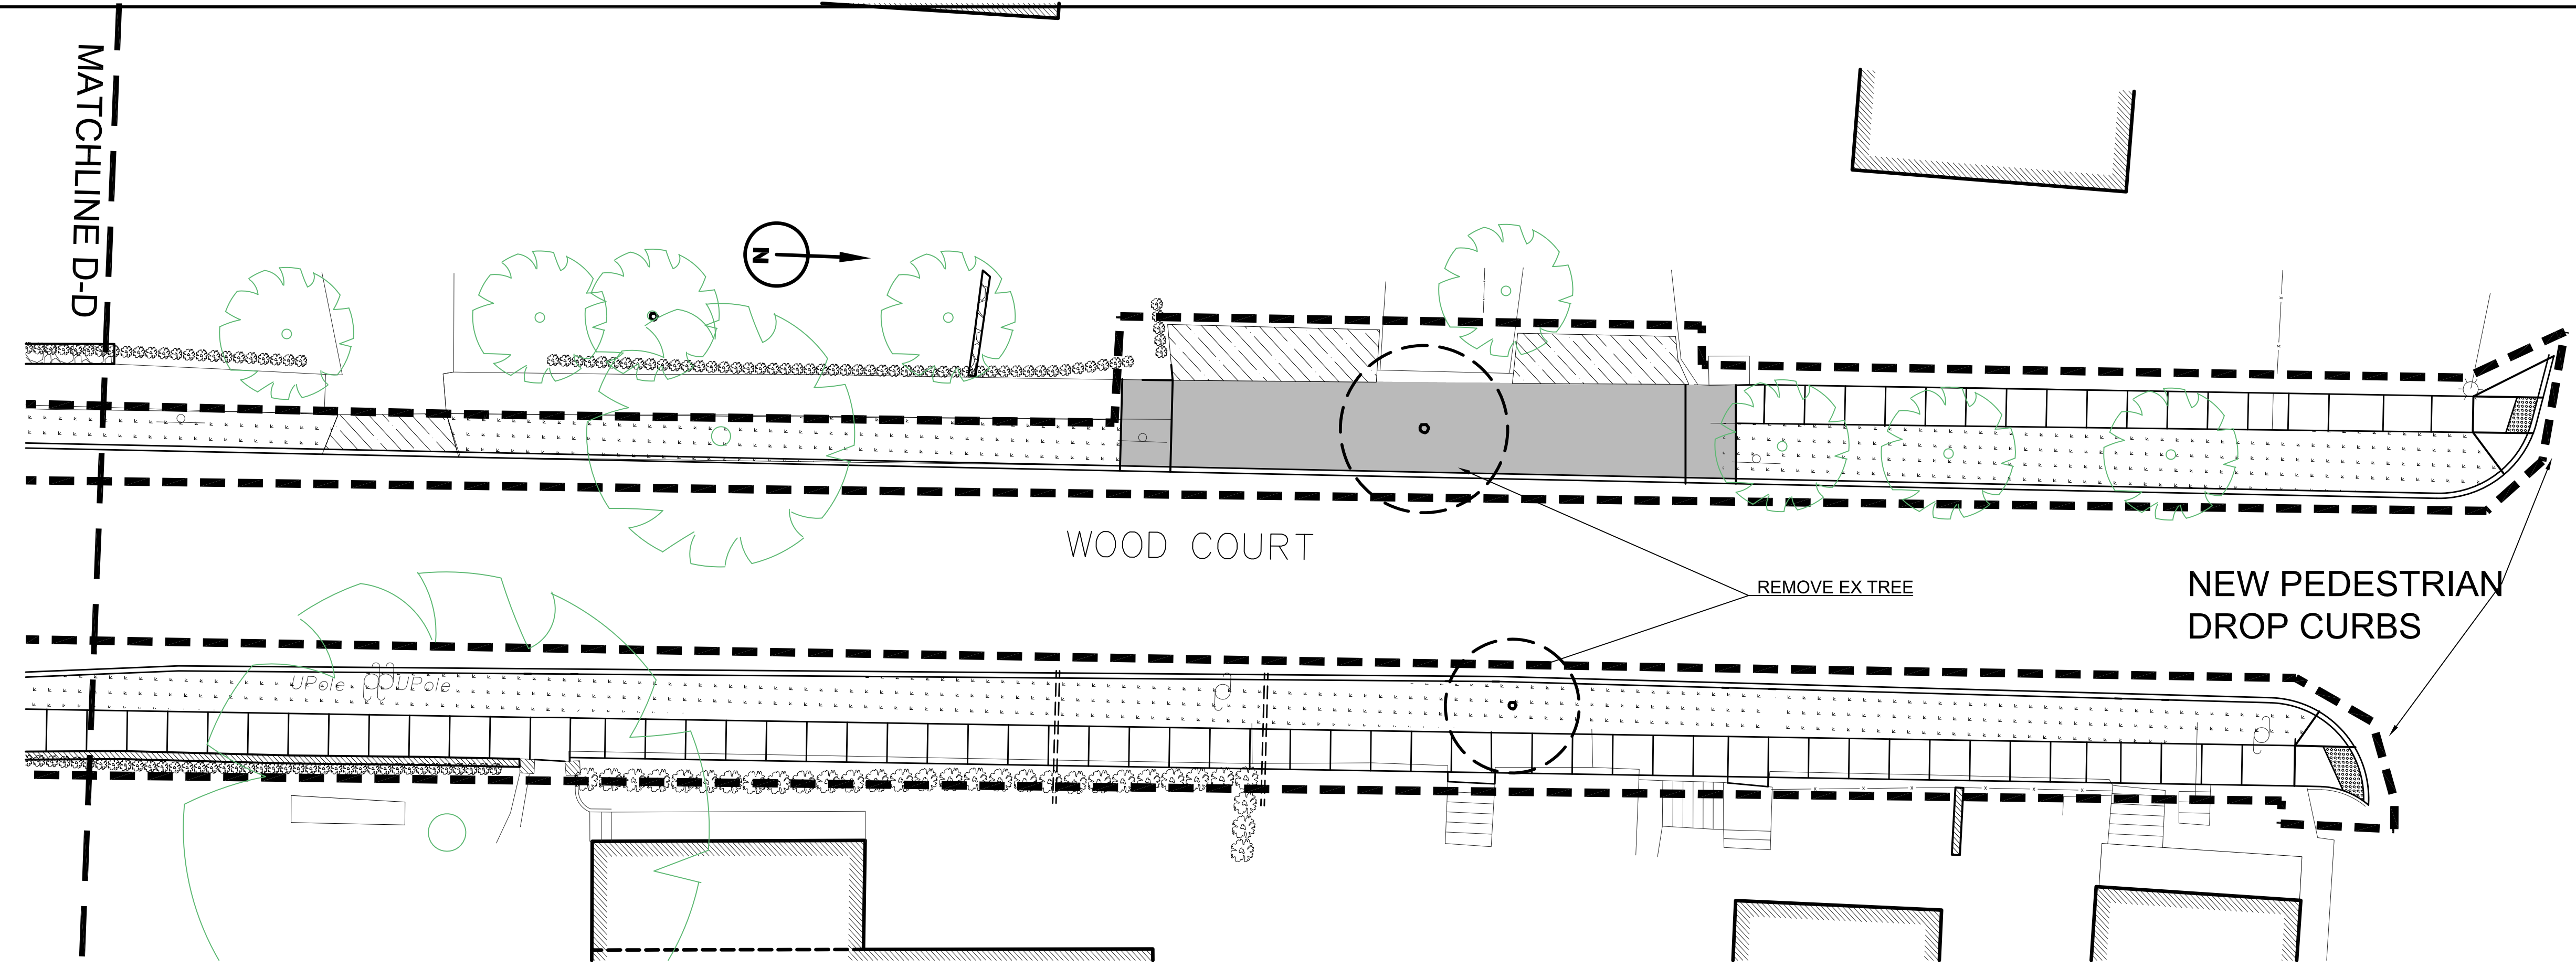
<p>Westchester gov.com</p> <p>DEPARTMENT OF PLANNING DIVISION OF HOUSING AND COMMUNITY DEVELOPMENT MICHAELIAN OFFICE BUILDING 148 MARTINE AVENUE WHITE PLAINS, NY 10601</p> <p>FEB 23, 2022</p>	<p>Streetscape Improvements</p> <p>Wildey St & Wood Ct Village of Tarrytown, NY</p>		
<p>NORTH</p> 	 <p>SCALE 1" = 10'-0"</p>		
	<table border="1" style="width: 100%; border-collapse: collapse;"> <tr> <td style="width: 50%; text-align: center;">8</td> <td style="width: 50%; text-align: center;">9</td> </tr> </table>	8	9
8	9		



LEGEND

-  NEW CURB/SIDEWALK
-  NEW DRIVEWAY
-  PROPERTY LINE
-  ASPHALT DRIVEWAY REPAIR
-  LAWN RESTORATION

 DEPARTMENT OF PLANNING DIVISION OF HOUSING AND COMMUNITY DEVELOPMENT MICHAELIAN OFFICE BUILDING 148 MARTINE AVENUE WHITE PLAINS, NY 10601	Streetscape Improvements	
	Wildey St & Wood Ct Village of Tarrytown, NY	
NORTH  FEB 23, 2022		SCALE 1" = 10'-0" 